




Reservoir Section view
Scale : 1/50

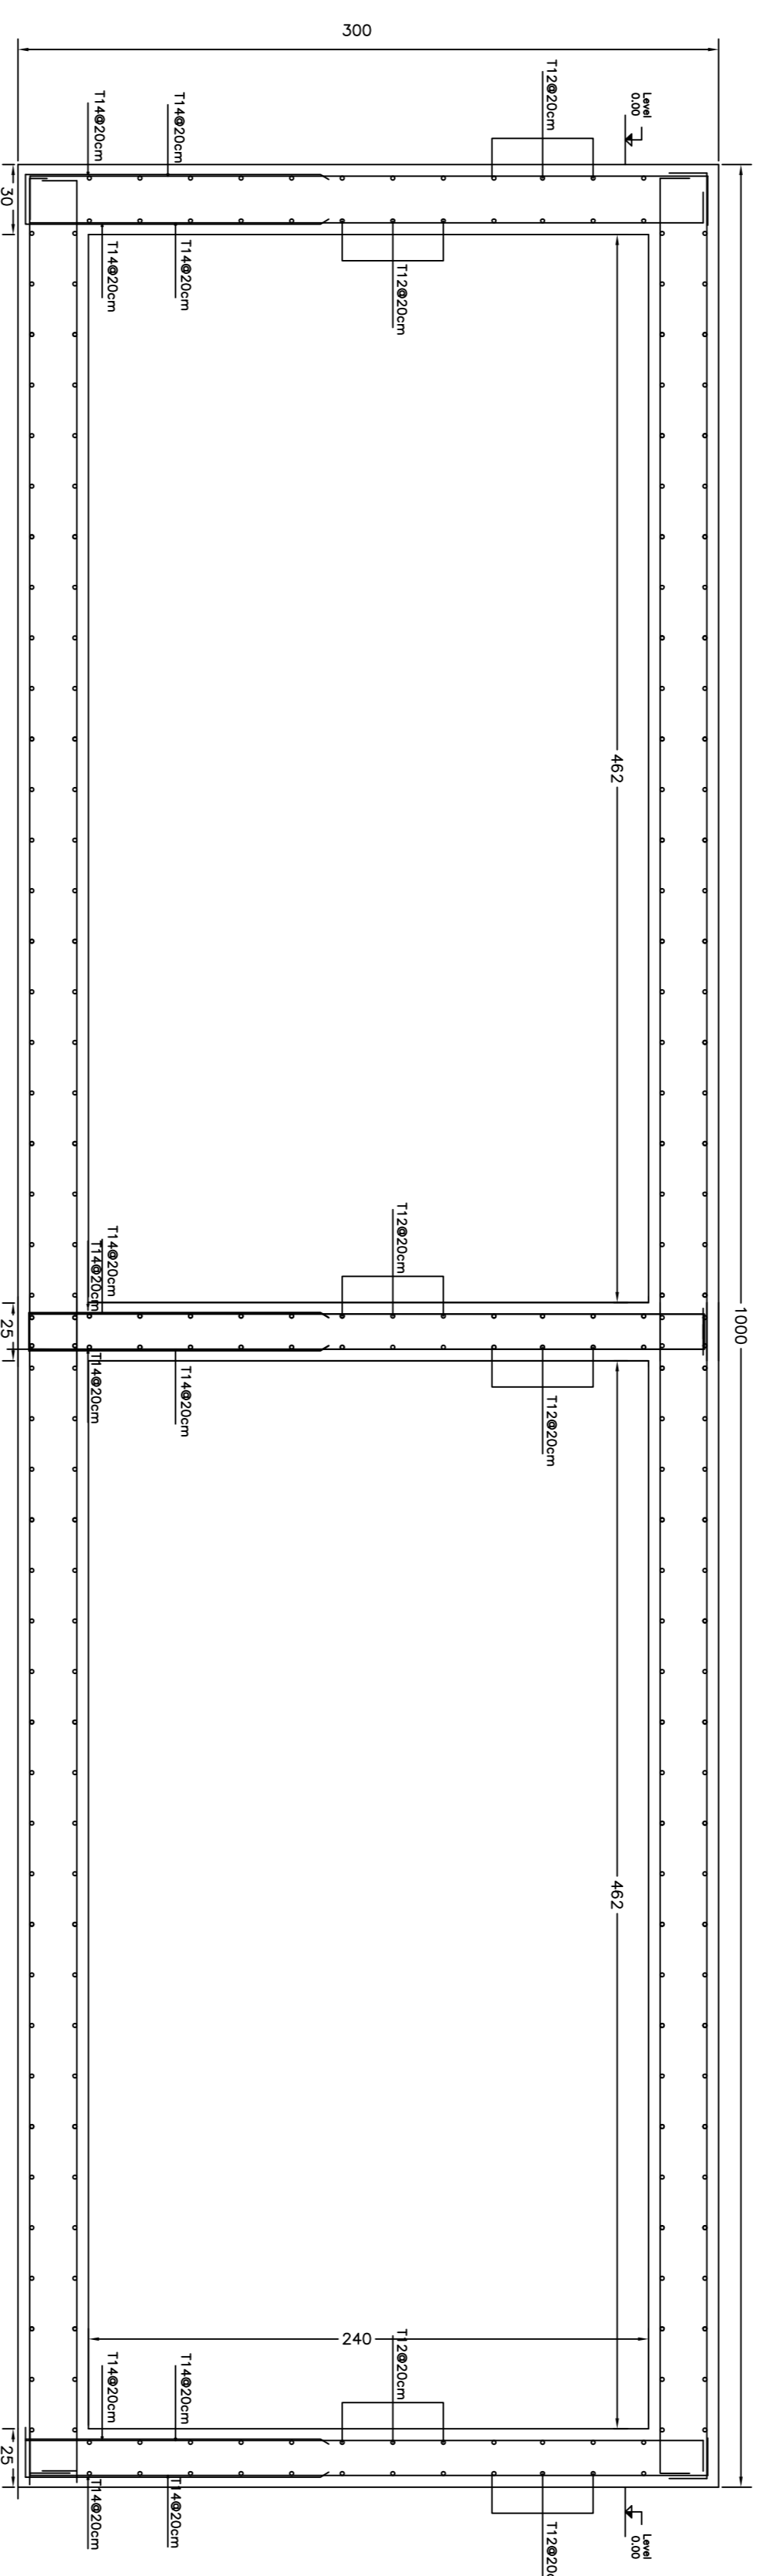


Reservoir Section view
Wall Reinforcement
Scale : 1/50

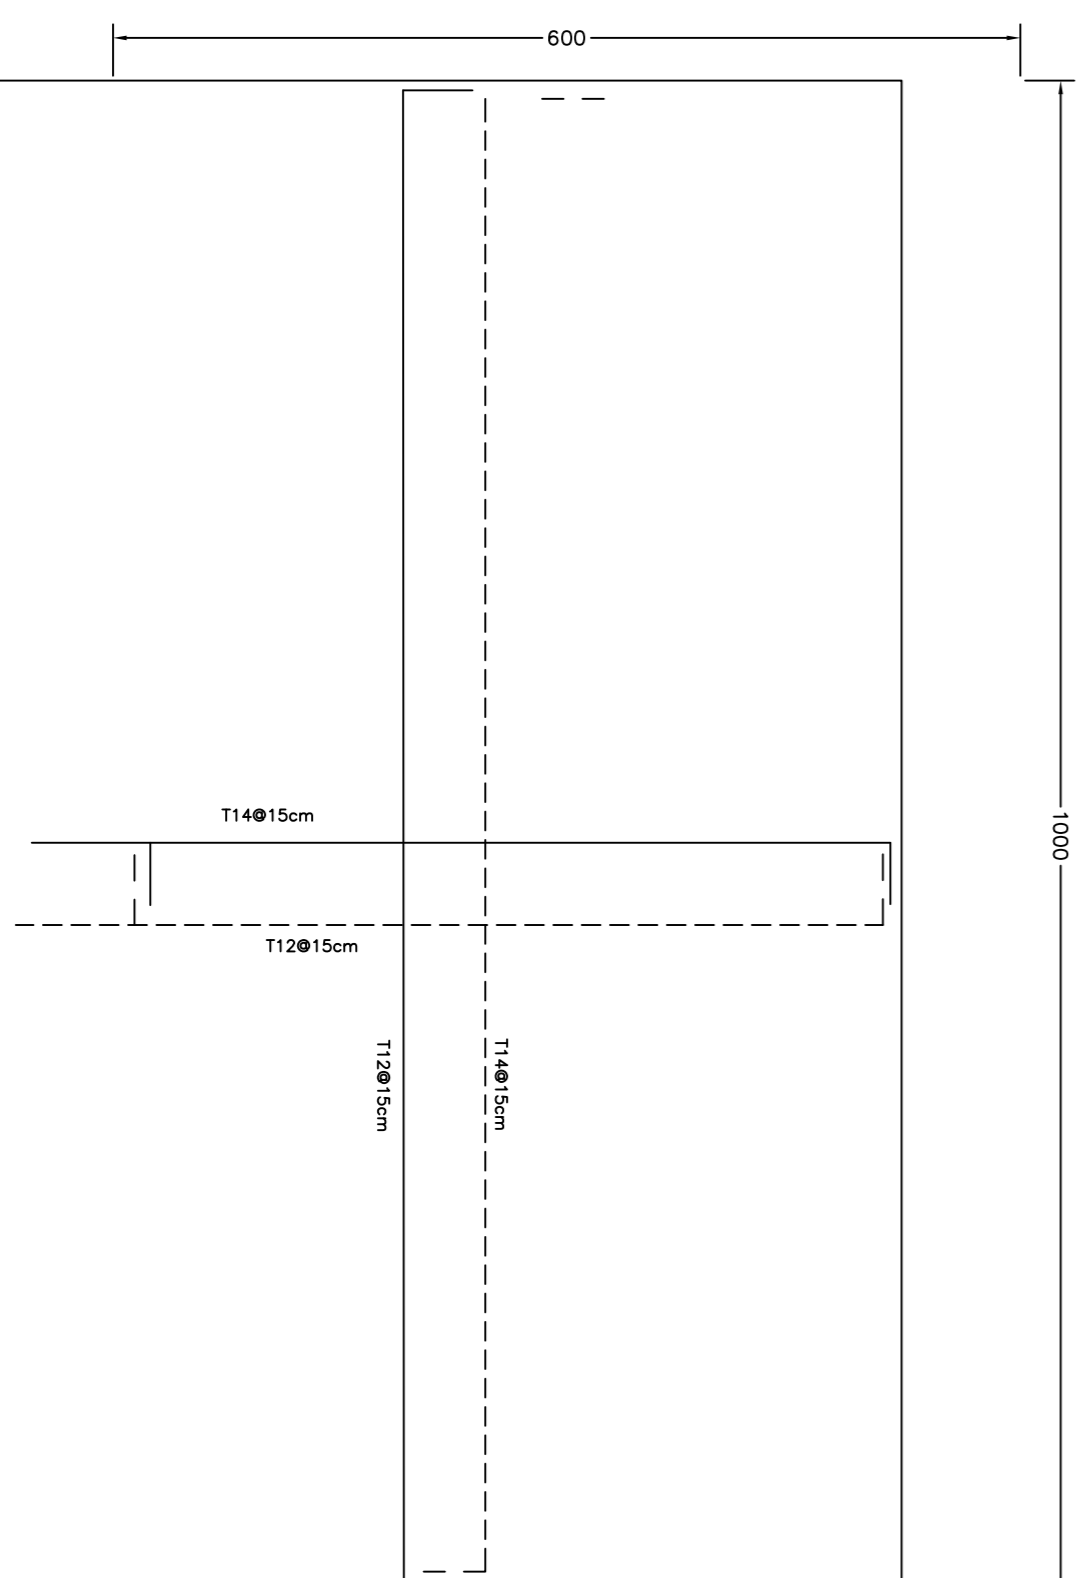

Reservoir Plan View
Bottom Slab
Scale : 1/50

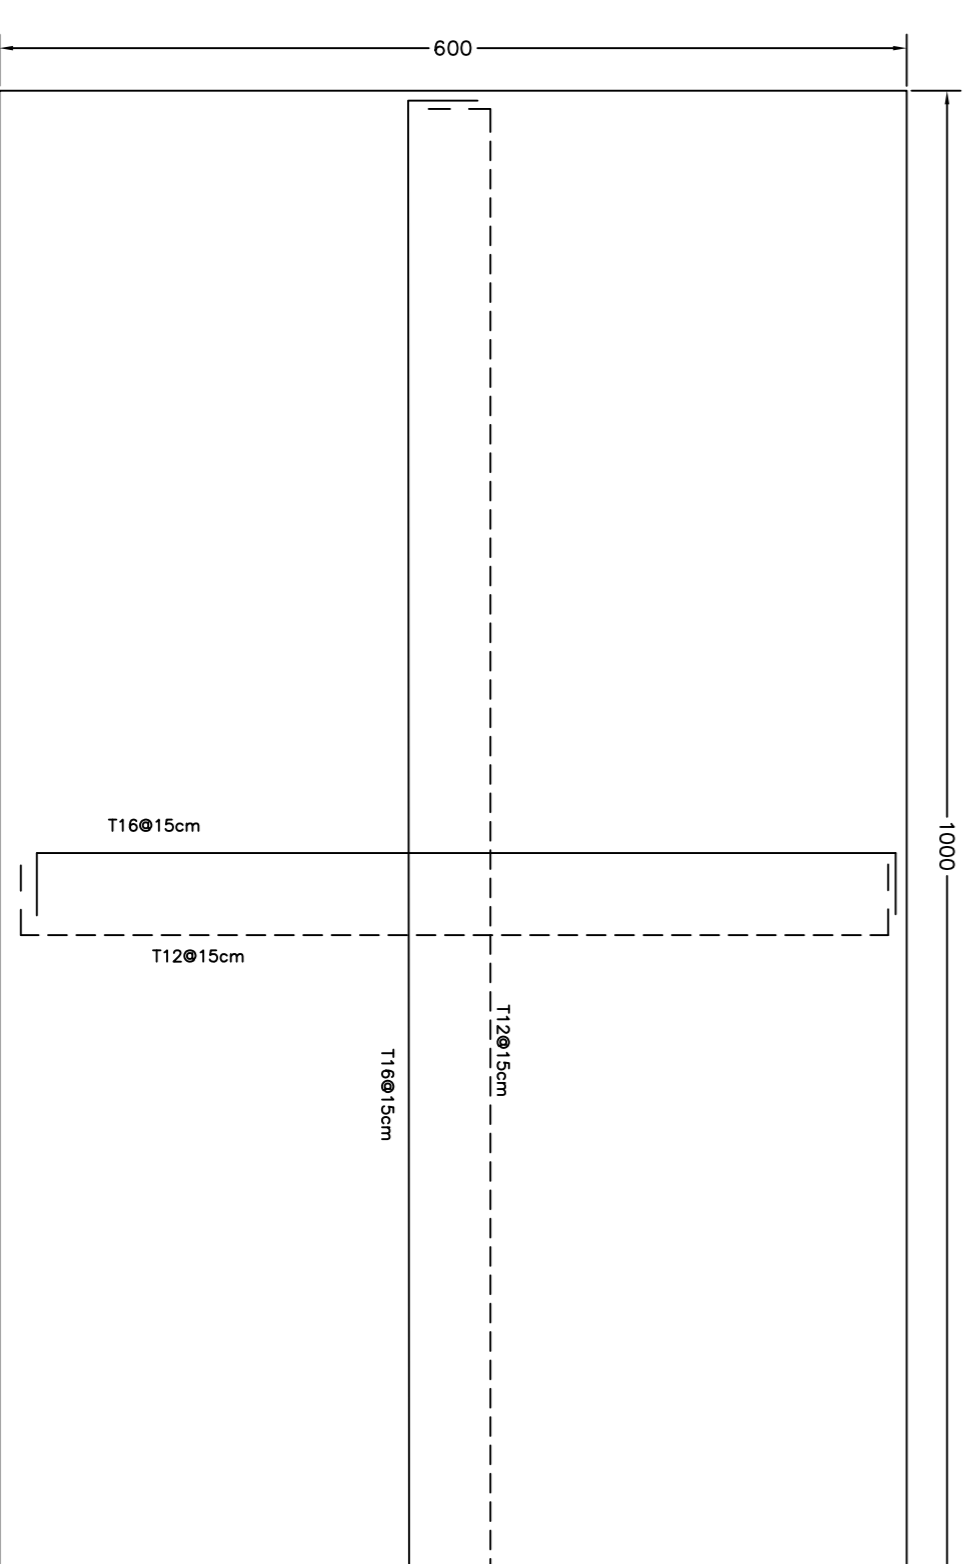

Reservoir Plan View
Top Slab
Scale : 1/50

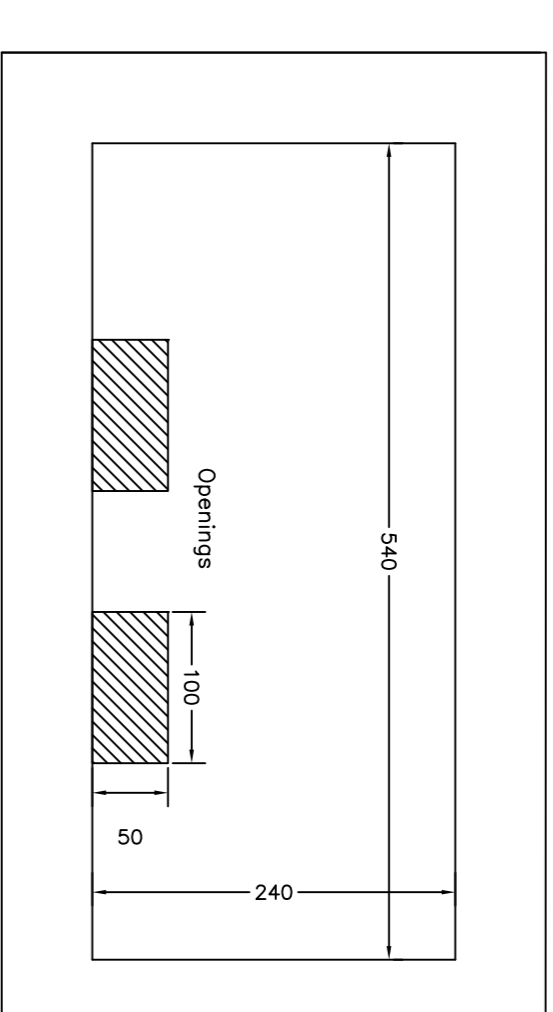

Reservoir
Internal wall Opening
Scale : 1/50

Lebanese Republic

Ministry of Energy and Water
Directorate of Water & Electrical Resources

Kfarzebian 100m³ Ground Reservoir

PROJECT: Construction of New Ground Water Reservoir in Kfarzebian Village kaza Keserwan	DATE: May 2018
DWG TITLE: Structural - Plan, Sections & Details	Designed By: E.D.
SCALE: 1/50	Drawn By: D.G.
REMARKS:	Checked By: F.H.
	Approved By: N.C.



20180430_UNICEF_MoEW_Kfarzebian_Ground Reservoir_V0.0.2

DWG N°:	Dwg: 1/1
REVISION:	DATE: