



*Reservoir Section view*  
Scale : 1/50


--- Top ---  
--- Bot ---

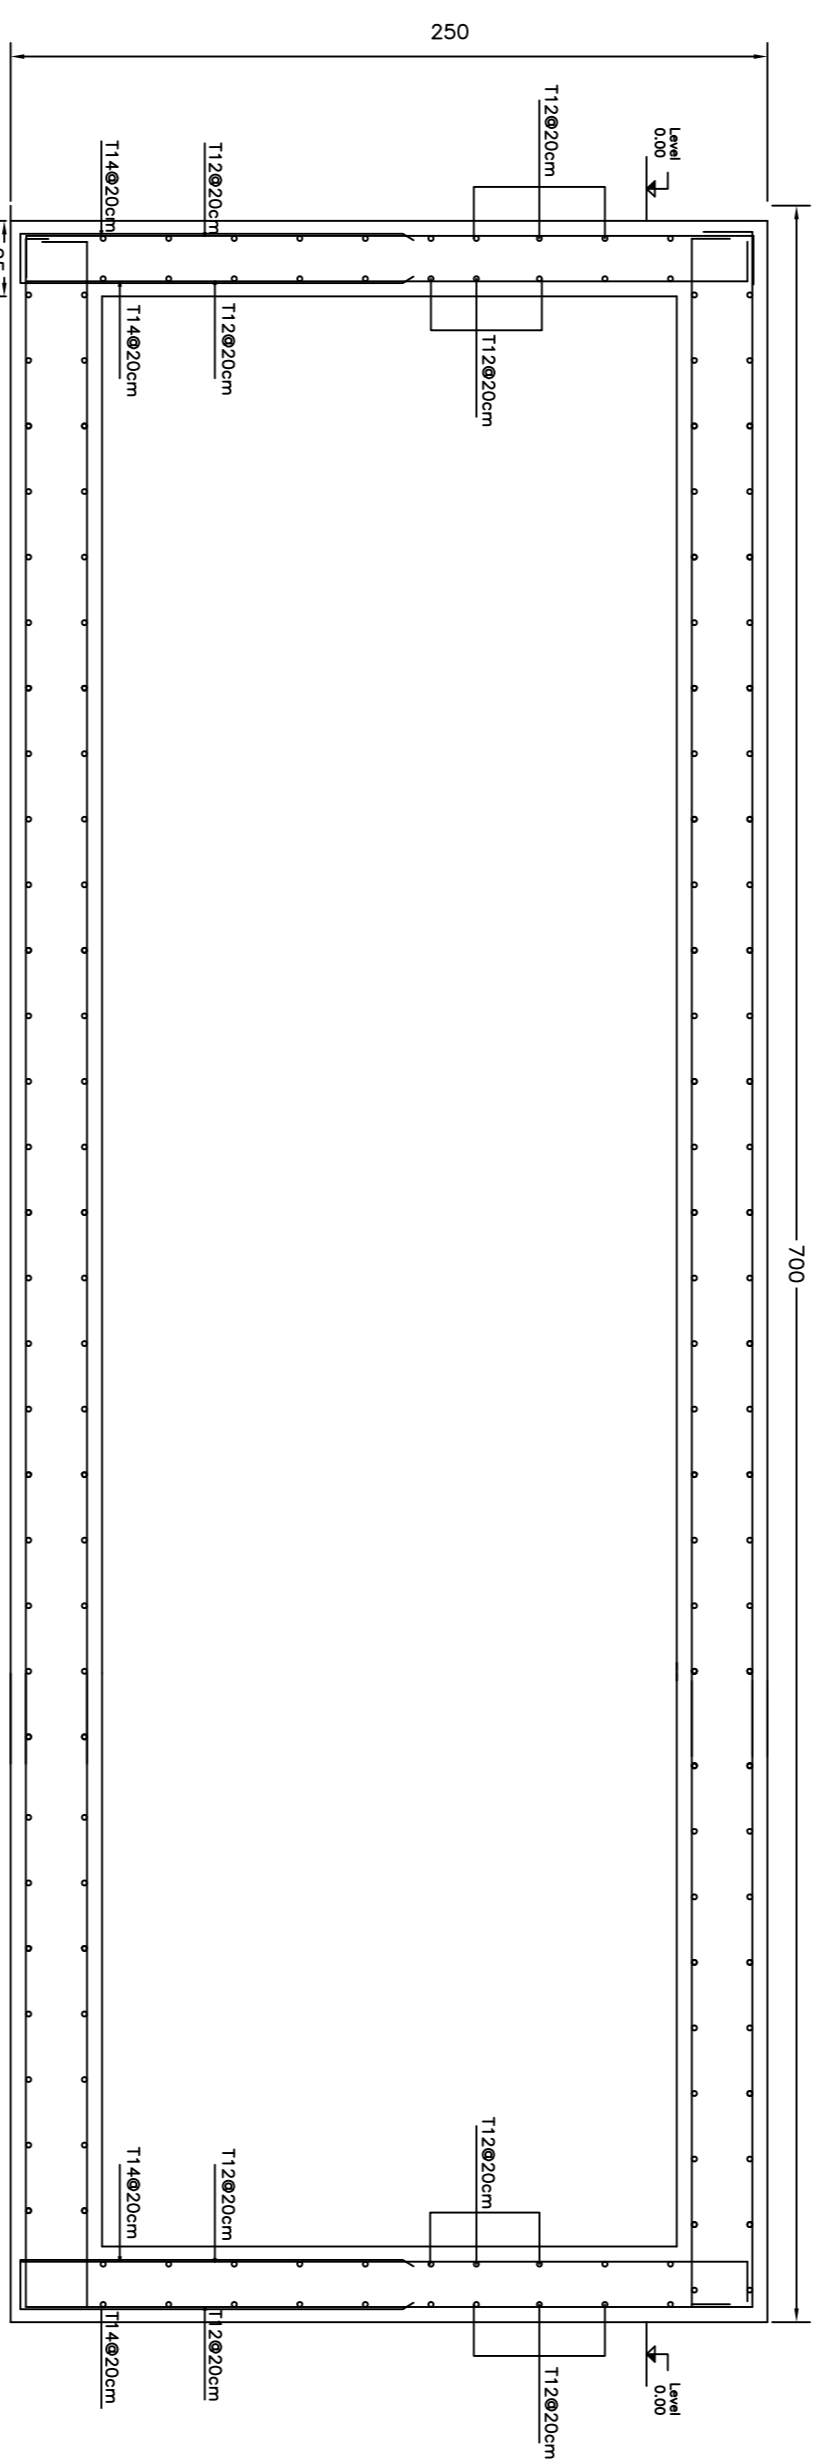

*Valve Chamber*  
*Wall Reinforcement*  
Scale : 1/50

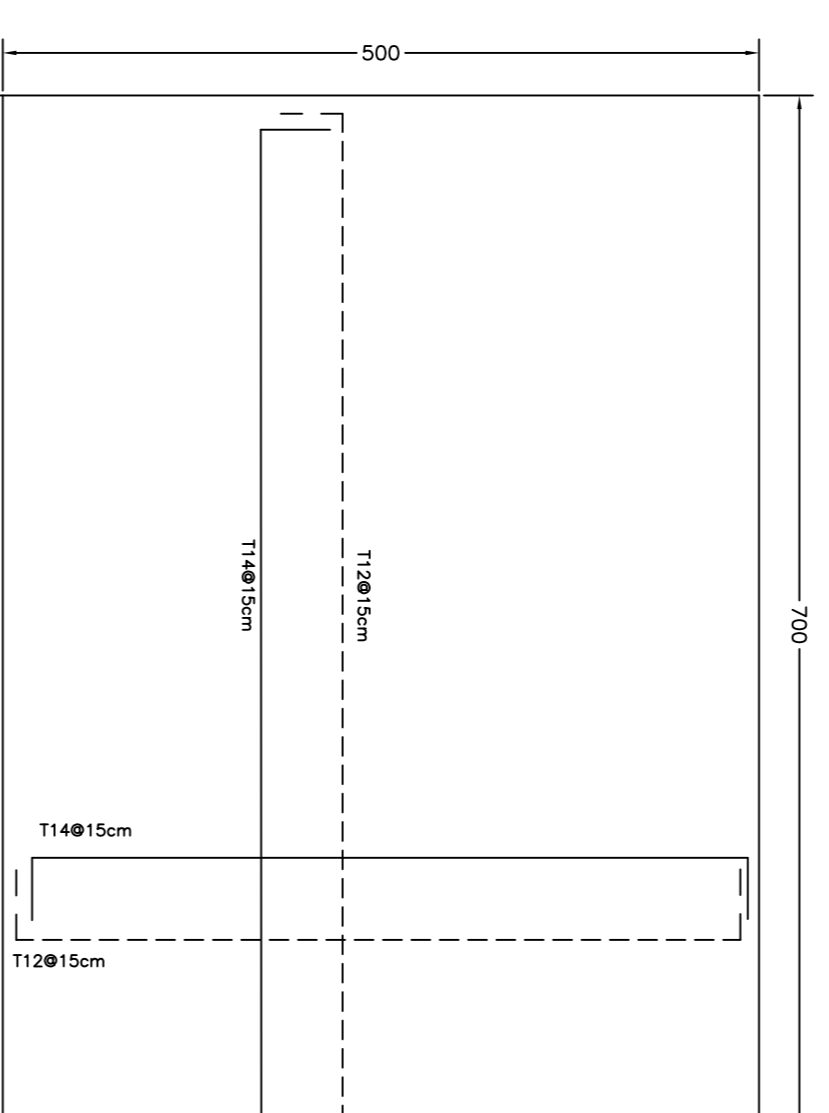

*Valve Chamber*  
*Bottom Slab*  
Scale : 1/50

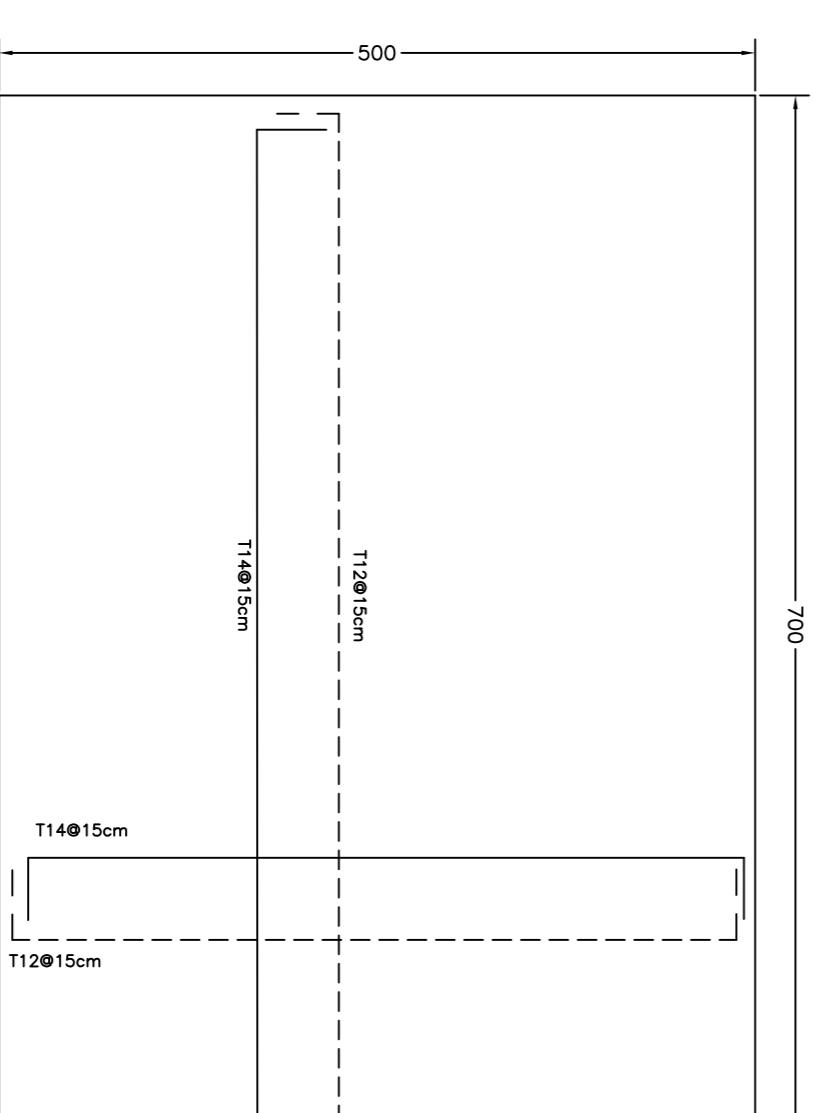

*Valve Chamber*  
*Top Slab*  
Scale : 1/50

# Lebanese Republic

Ministry of Energy and Water  
Directorate of Water & Electrical Resources

Kfarzebian 50m<sup>3</sup> Ground Reservoir

PROJECT: Construction of New Ground Water Reservoir in Kfarzebian Village-Caza Keserwan	DATE: May 2018
DWG TITLE: Structural - Plan,Sections & Details	Designed By: E.D.
SCALE: 1/50	Drawn By: D.G.
REMARKS:	Checked By: F.H.
	Approved By: N.C.



DWG N°:	Dwg: 1/1
REVISION:	DATE: