



ROUTE TYPE D

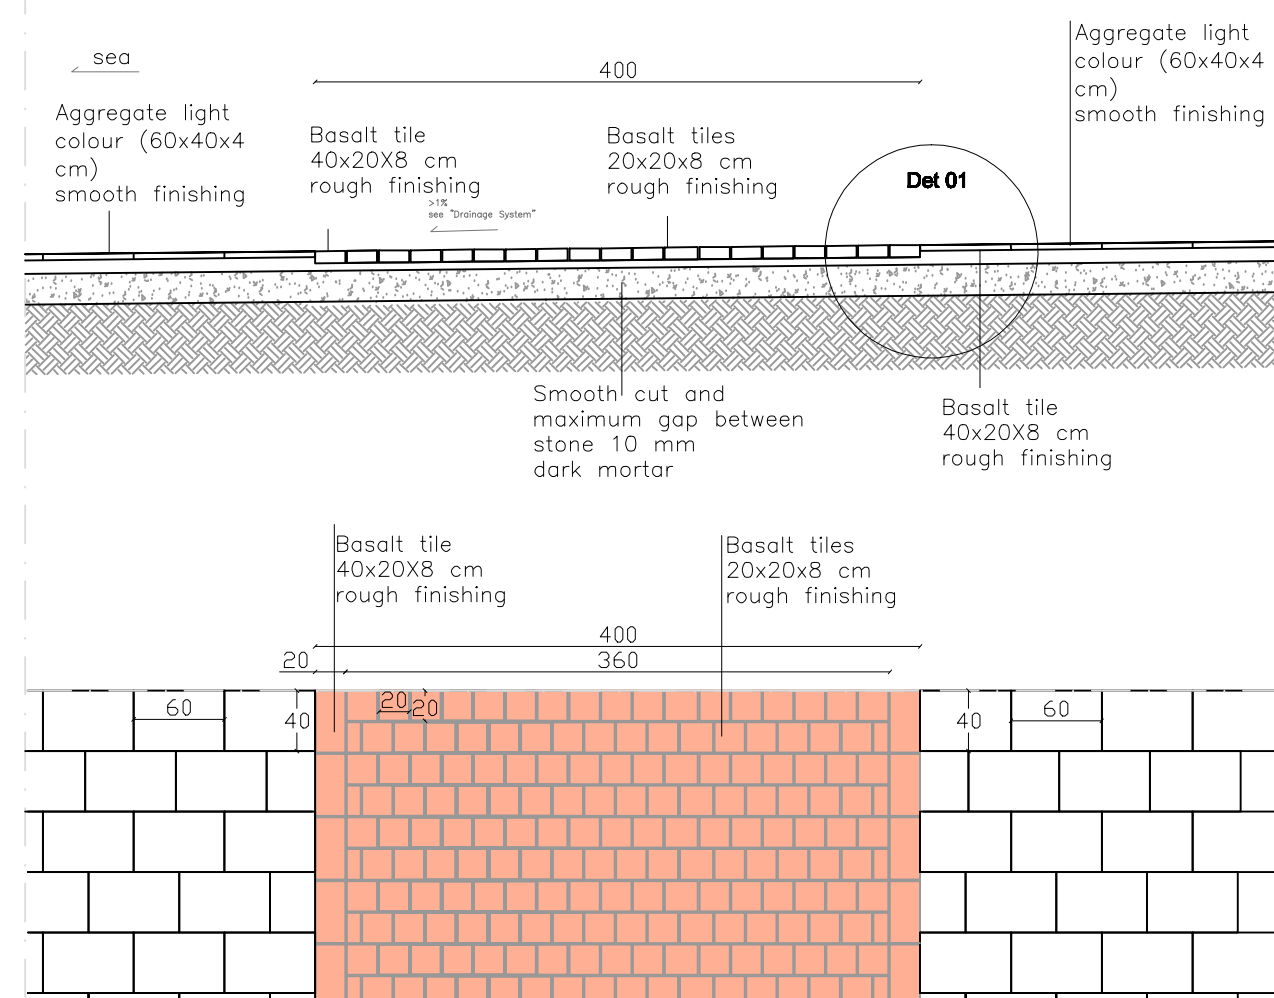


ROUTE TYPE H

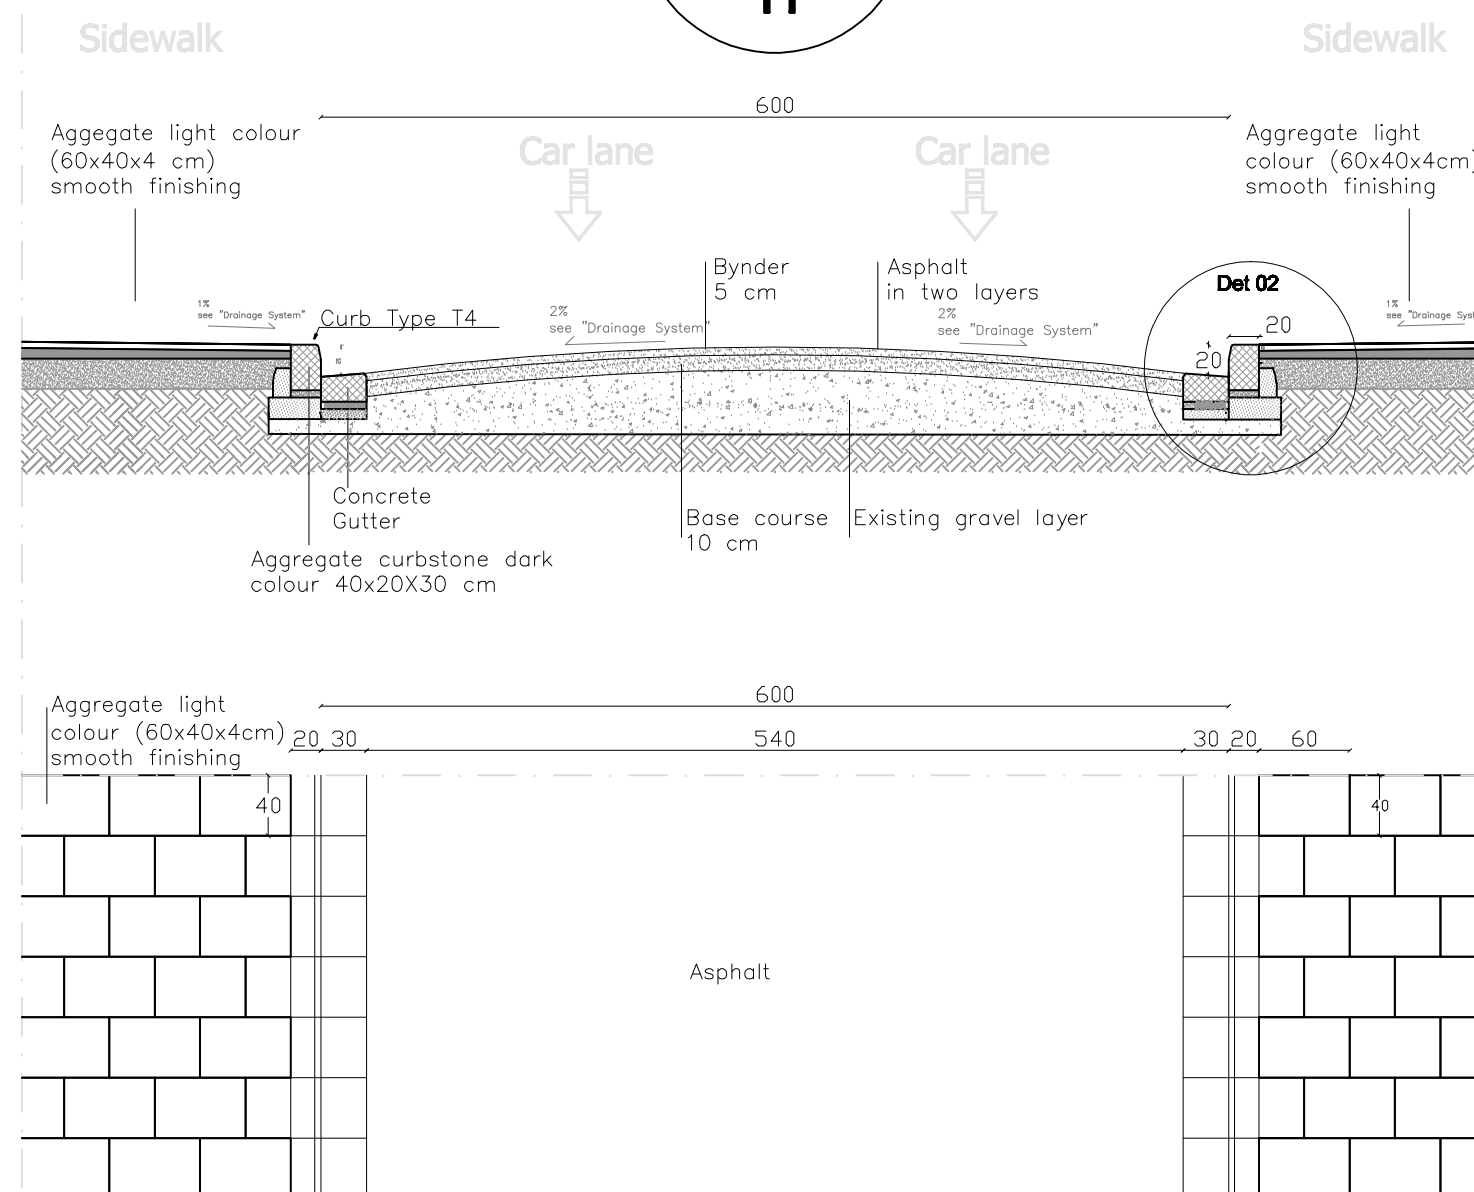


Bawabe Street

Det 01 1:10

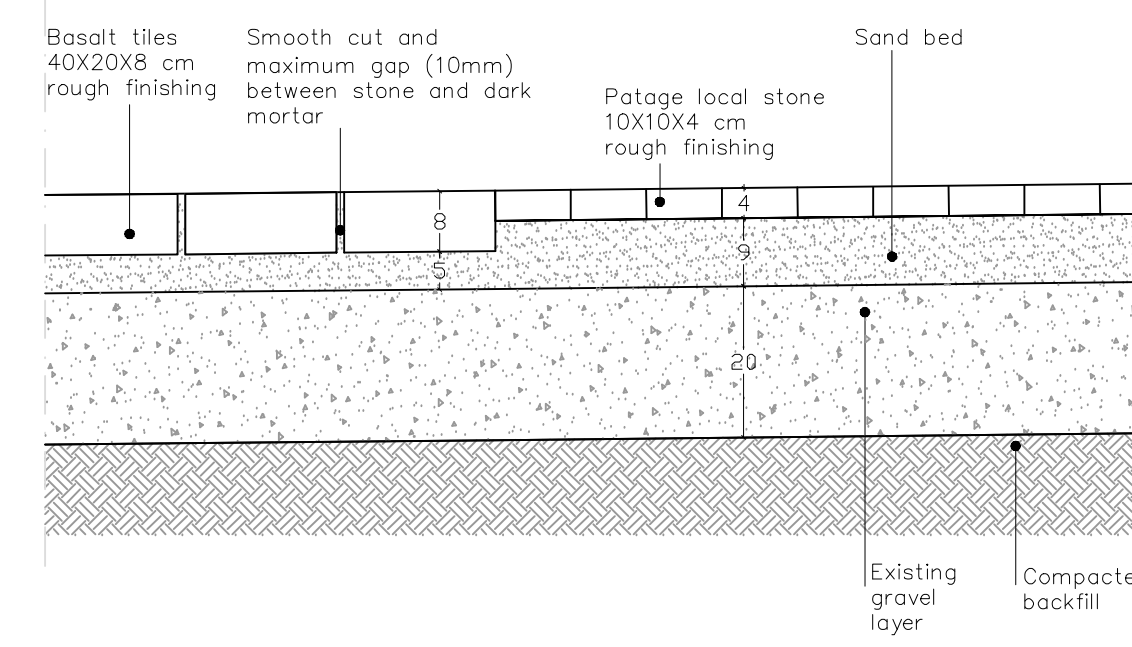


ROUTE TYPE G


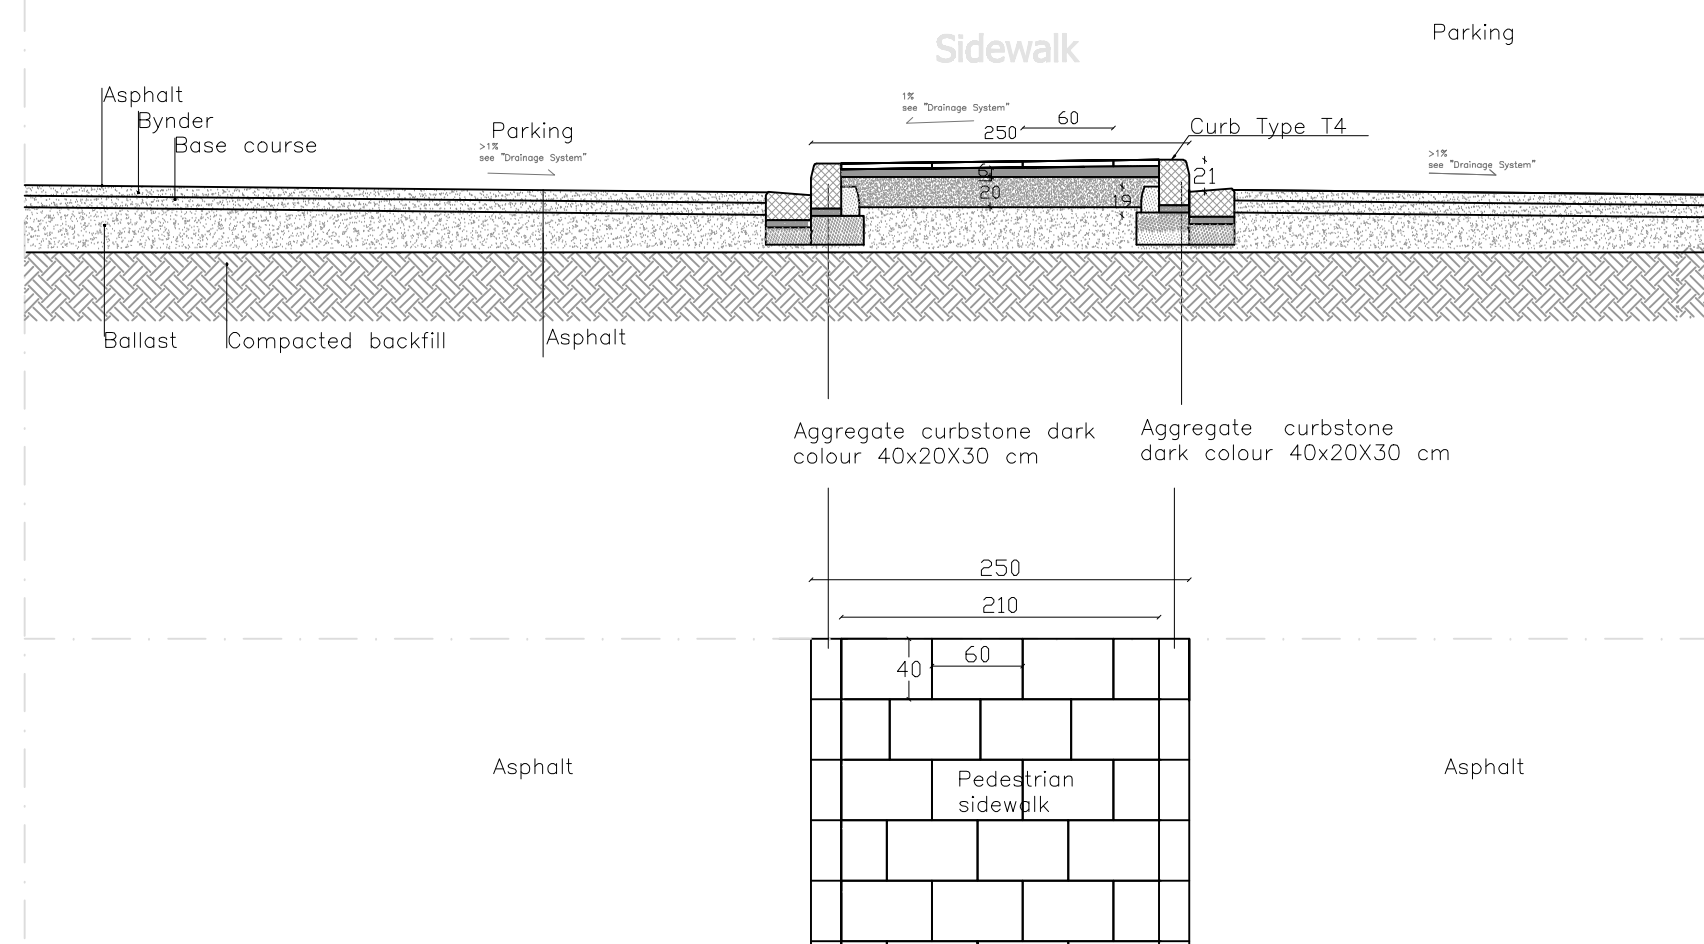


Bawabe Parking

ROUTE TYPE I

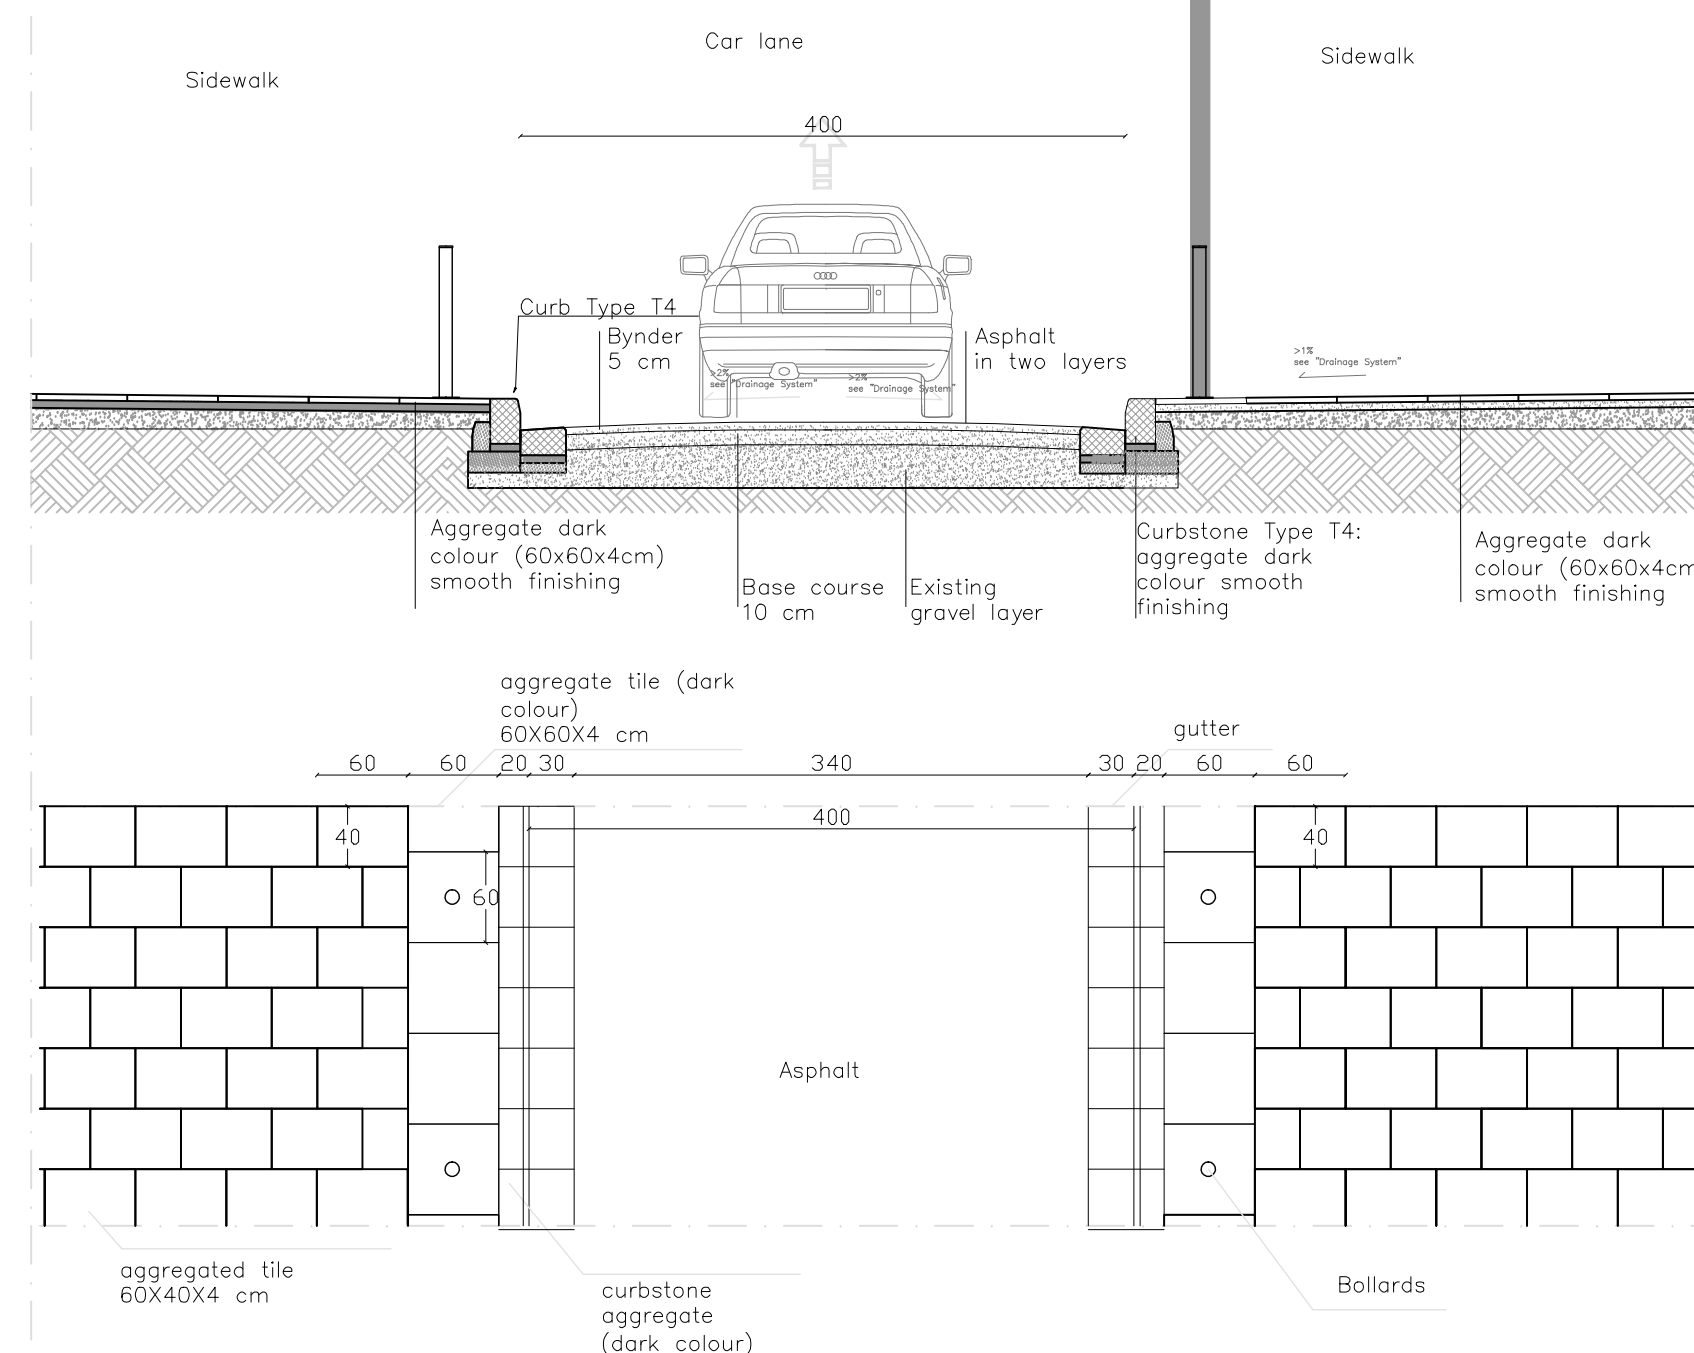

Det 02 1:10

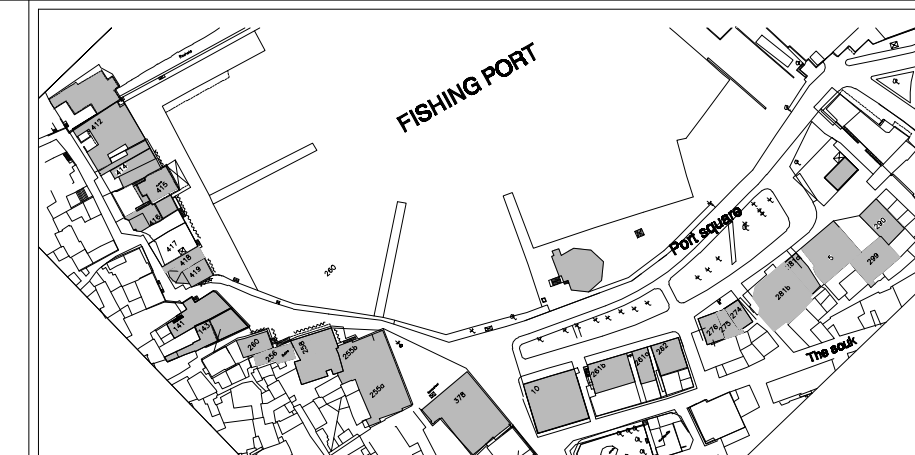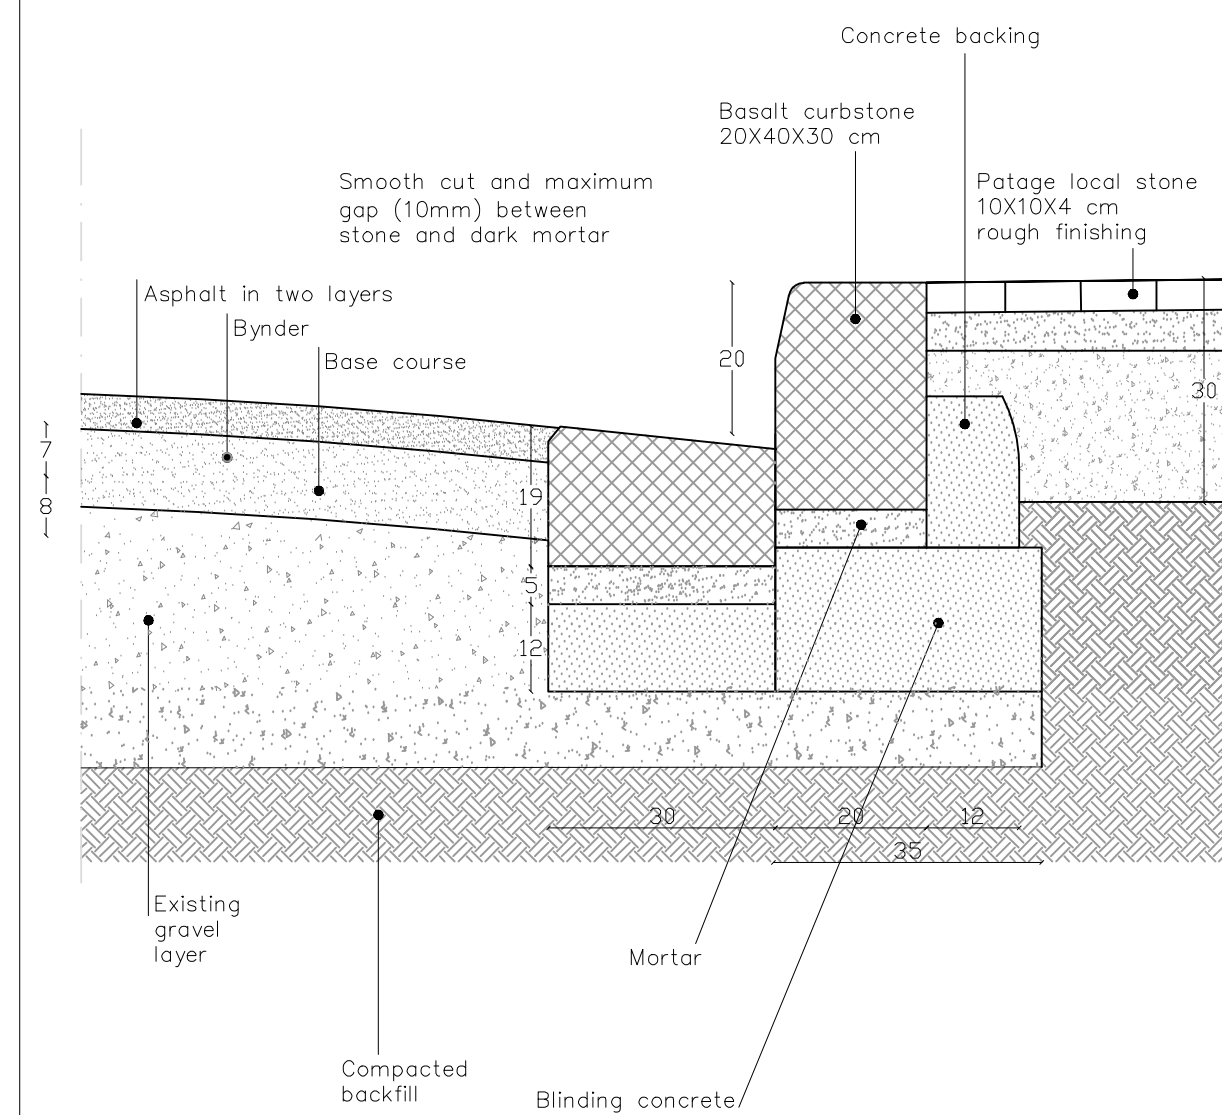

Paper size A1 +

LIMIT OF THE CONTRACT

- Sidewalk Pavement: aggregate tile 60x40x0.4 cm white colour - Sidewalk Pavement: aggregate tile 60x40x0.4 cm dark colour - Sidewalk Pavement: aggregate tile 10x10x0.4 cm white colour - Sidewalk Pavement: aggregate tile 60x60x0.4 cm dark colour - Service road Pavement: aggregate tile 20x20x0.4 cm - Sidewalk Pavement: local stone tile PATAGE 40x40x0.4 cm - Sidewalk Pavement: local stone tile PATAGE 10x10x0.4 cm - Sidewalk Pavement: Chinese granite stone 60x30x0.4 cm - Sidewalk Pavement: Chinese granite stone for stormwater channel 60x30x0.4 cm - Port Pavement: (epoxide sulfate resistant cement) - Jetty Pavement: teak wood decking - Curbstone - Gutter - Tree street plates (150x150 or 120x120) - Power-bed	- Street Lamp - Hanging/embedded Lamp - Floor floodlamp - Street furniture - Rubbish basket: Steel/Concrete - Concrete Benches-3 Wood and steel Benches - Aggregates ramp - Aggregates ramp - Aggregates ramp - Pedestrian crossing - Parking spots - Powdery Stabilization agent pavement - Cross - New Trees: Aleppo Pine - New Trees: Citrus Mandarin Tree - New Trees: Acacia/Palm - Existing Trees - Removable Ballards - Removable Ballards - Removable Ballards
--	---

Republic of Lebanon
Council for Development and Reconstruction

Cultural Heritage & Urban Development Project
Rehabilitation of Historic City Centers and Urban Infrastructure Improvements



Tyre Phase II
Contract 1: Fishing Port and Surrounding Area
Detailed Drawings (Volume 4)

Revision:

Consultant: **A.R.S. Progetti S.r.l.**
Ambiente Risorse Sviluppo

Project team:
Daniele Fancullacci - Project Director
Daniele Pini - Project Manager
Filippo Boschi - Architect
Patrizia Barucco - Conservation Specialist
Antonio Tripodi - Architect
Laura Nicolini - Architect
Raffaella Sisti - Conservation specialist assistant

BTUTP
Bureau Technique d'Urbanisme et de Travaux Publics

Imm. Casablanca - Bir Hassan - Ghobeiri - Liban
Telefax : (961 1) 820472 - 821046 - 826051
www.btutp.com btutp@cyberia.net.lb

SECTION 3 - Bawabeh - Hamra Landscape

Bawabeh-Hamra street Areas
Road types: plan, sections

Scale 1:50, 1:10 Date December 2007 Dwg n. II-3-3 1