
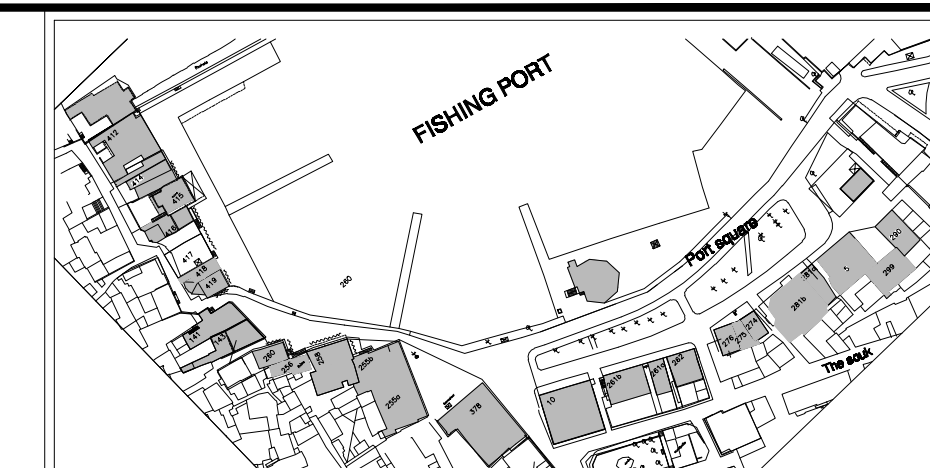
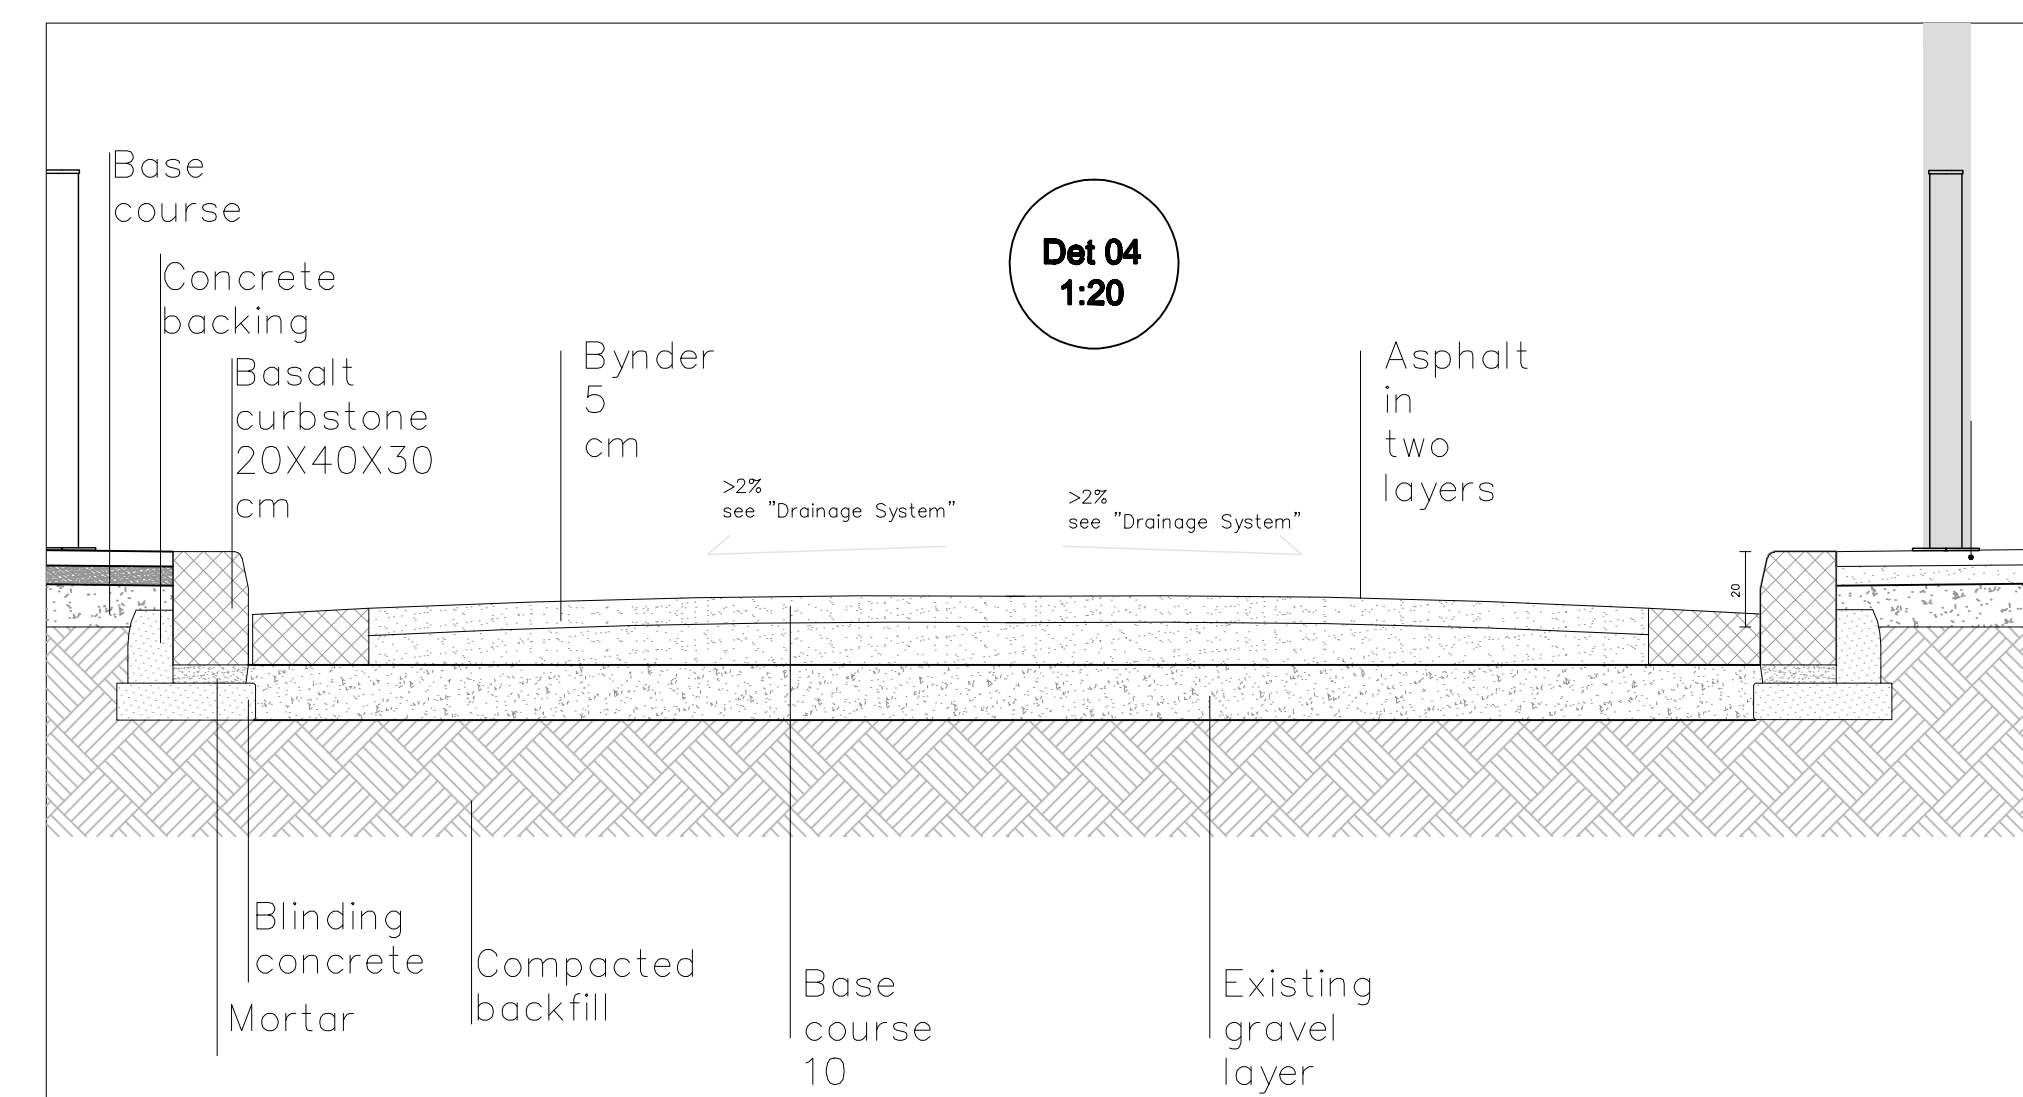
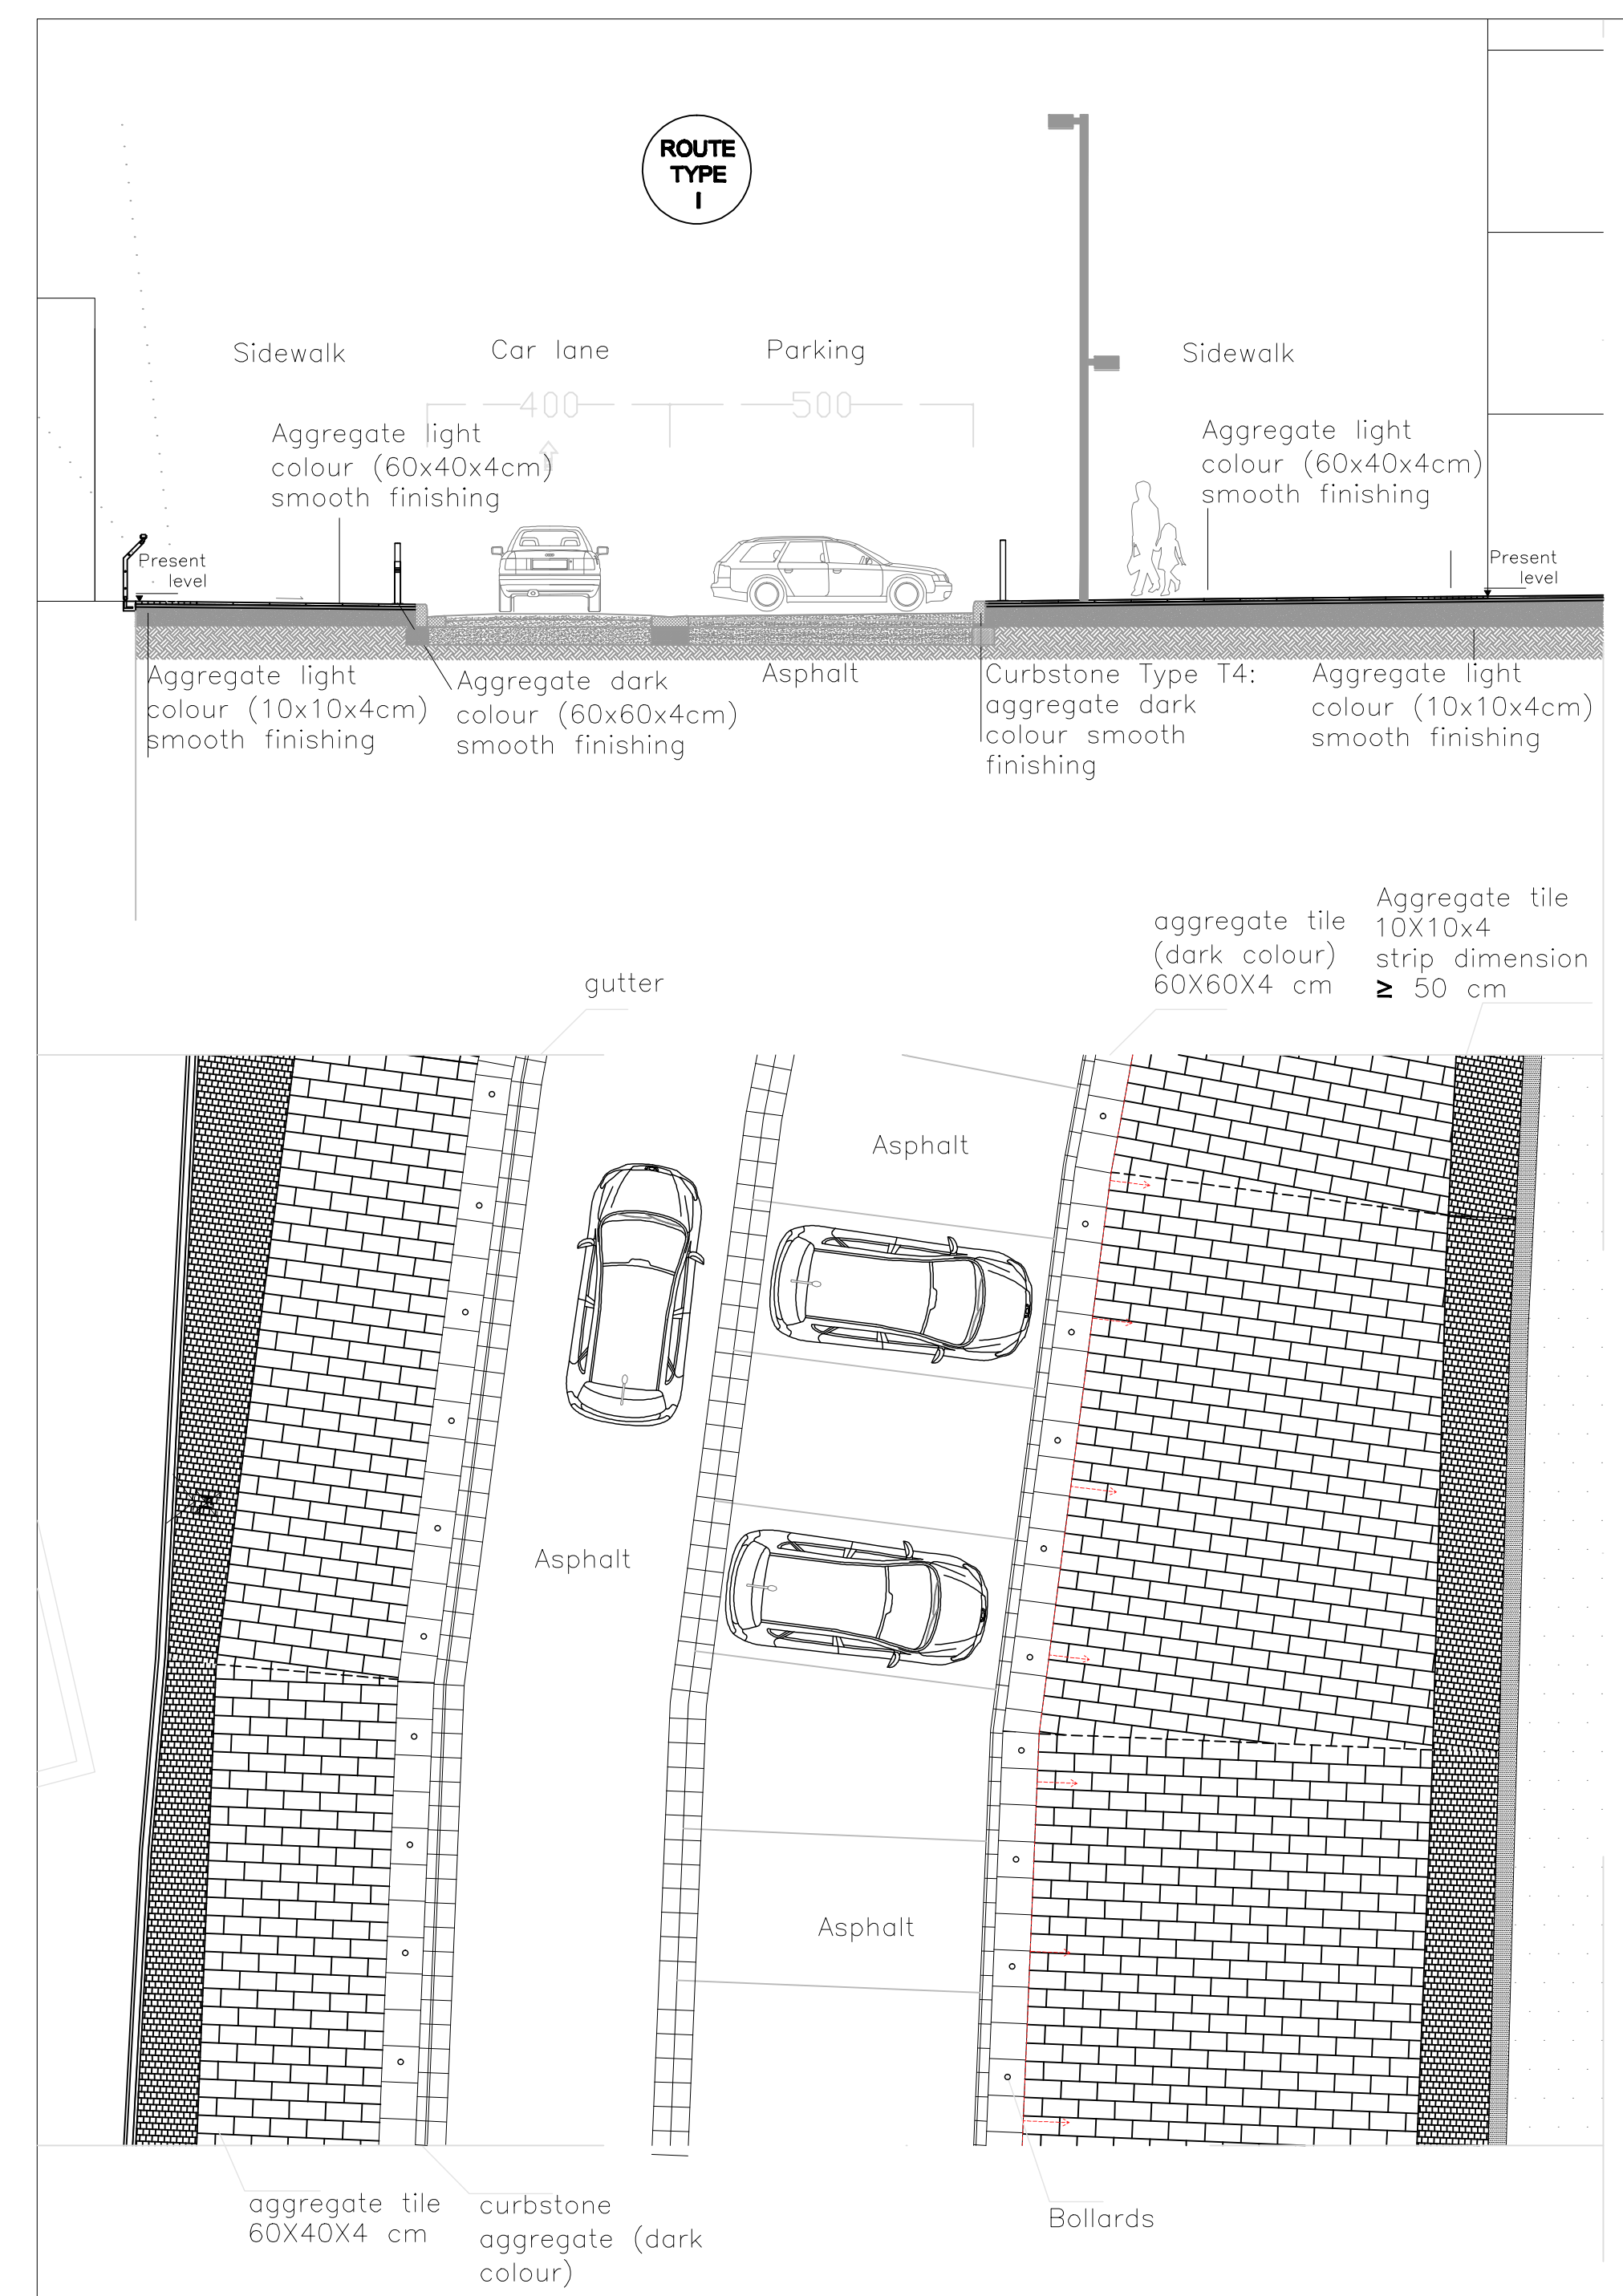


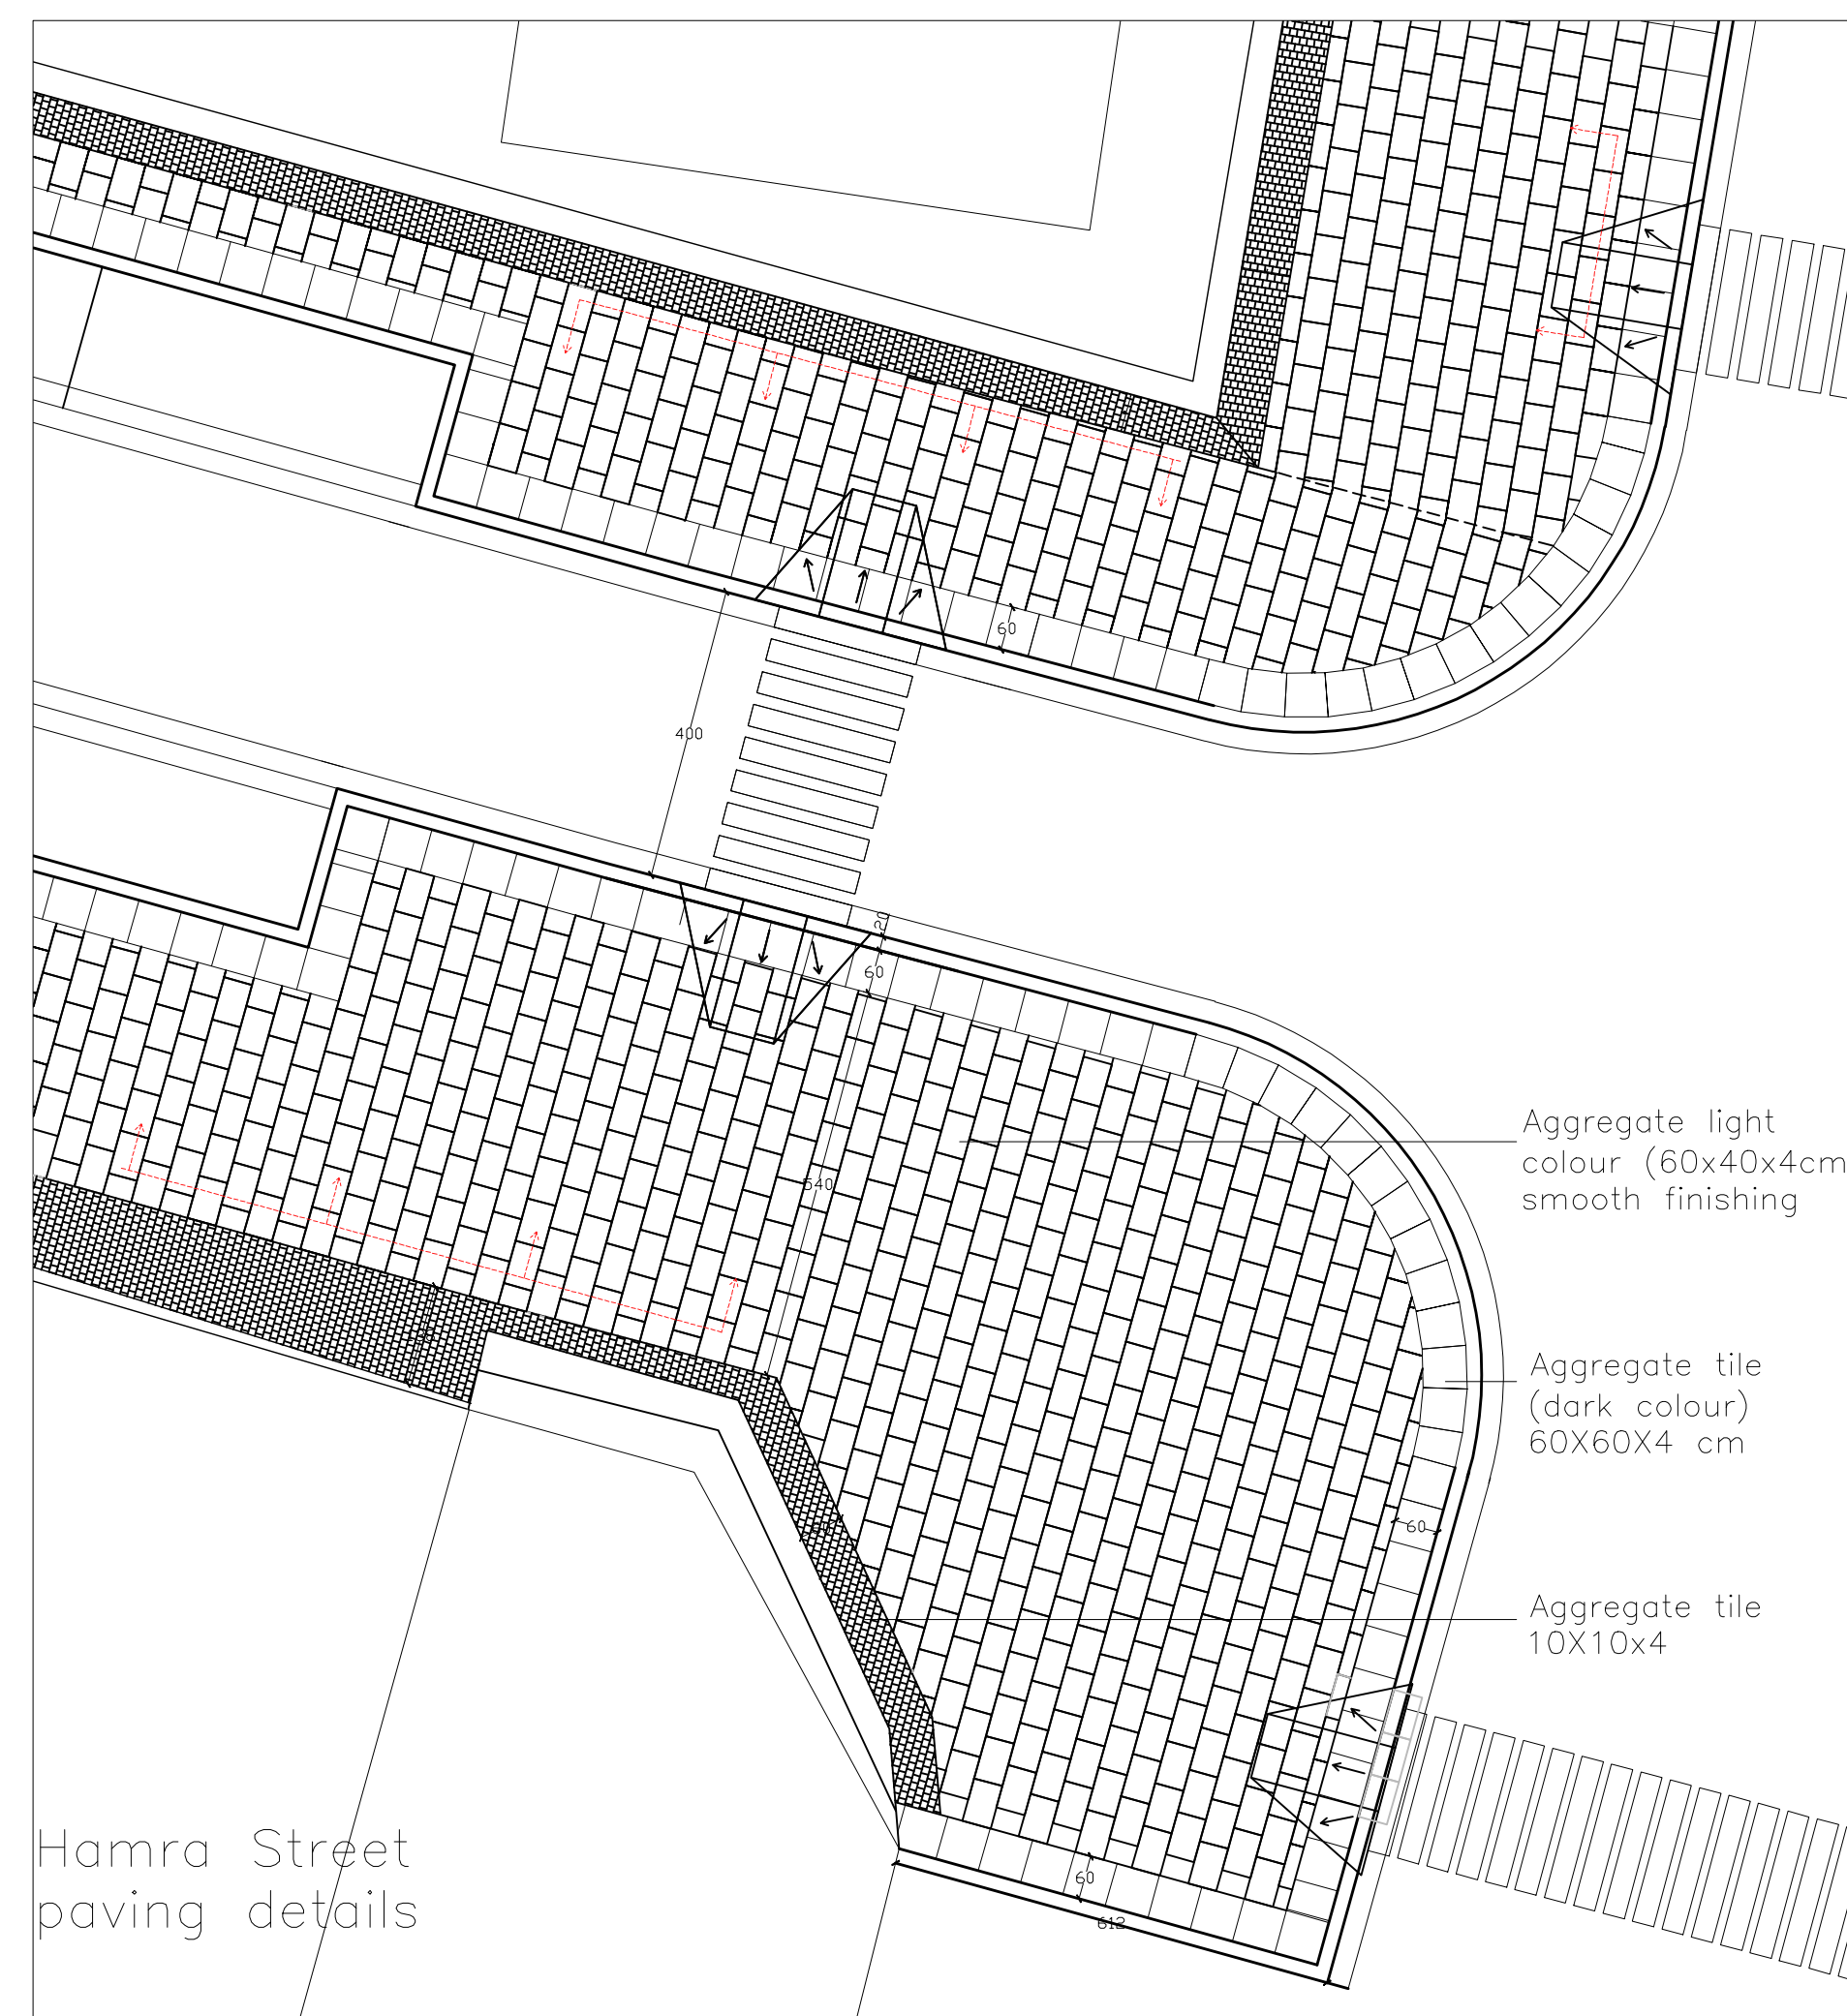

Paper size A1 +

key		LIMIT OF THE CONTRACT	
	Slovak pavement opposite the SOVA/DO.4 cm pink color		Street Lamp

 **Republic of Lebanon**
Council for Development and Reconstruction

Cultural Heritage & Urban Development Project
Rehabilitation of Historic City Centers and Urban Infrastructure Improvements



Tyre Phase II
Contract 1: Fishing Port and Surrounding Area
Detailed Drawings (Volume 4)

Revision:

Consultant:

Project team:

 **A.R.S. Progetti S.r.l.**
Ambiente Risorse Sviluppo

Daniela Fanciullacci - *Project Director*
Daniela Pini - *Project Manager*
Filippo Boschi - *Architect*
Patrizia Barucco - *Conservation Specialist*
Antonio Tripodi - *Architect*
Laura Nicolini - *Architect*
Raffaella Sisti - *Conservation specialist assistant*



BTUTP
Bureau Technique d'Urbanisme et de Travaux Publics

SECTION 3 - Bawabeh - Hamra Landscape
Bawabeh-Hamra street Areas
Hamra street: plan, sections, details

Scale	1:100	Date	December 2007	Dwg n.	II-3-3 3
-------	-------	------	---------------	--------	----------