



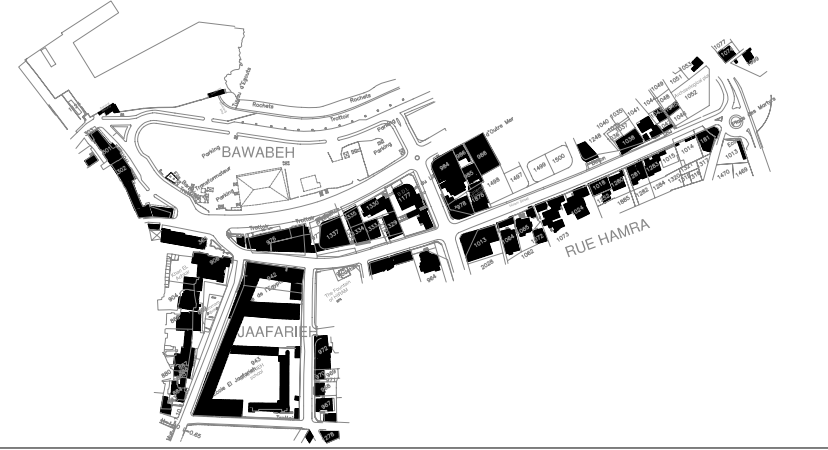

Paper size A1 +

Republic of Lebanon
Council for Development and Reconstruction

Cultural Heritage & Urban Development Project
Rehabilitation of Historic City Centers and Urban Infrastructure Improvements

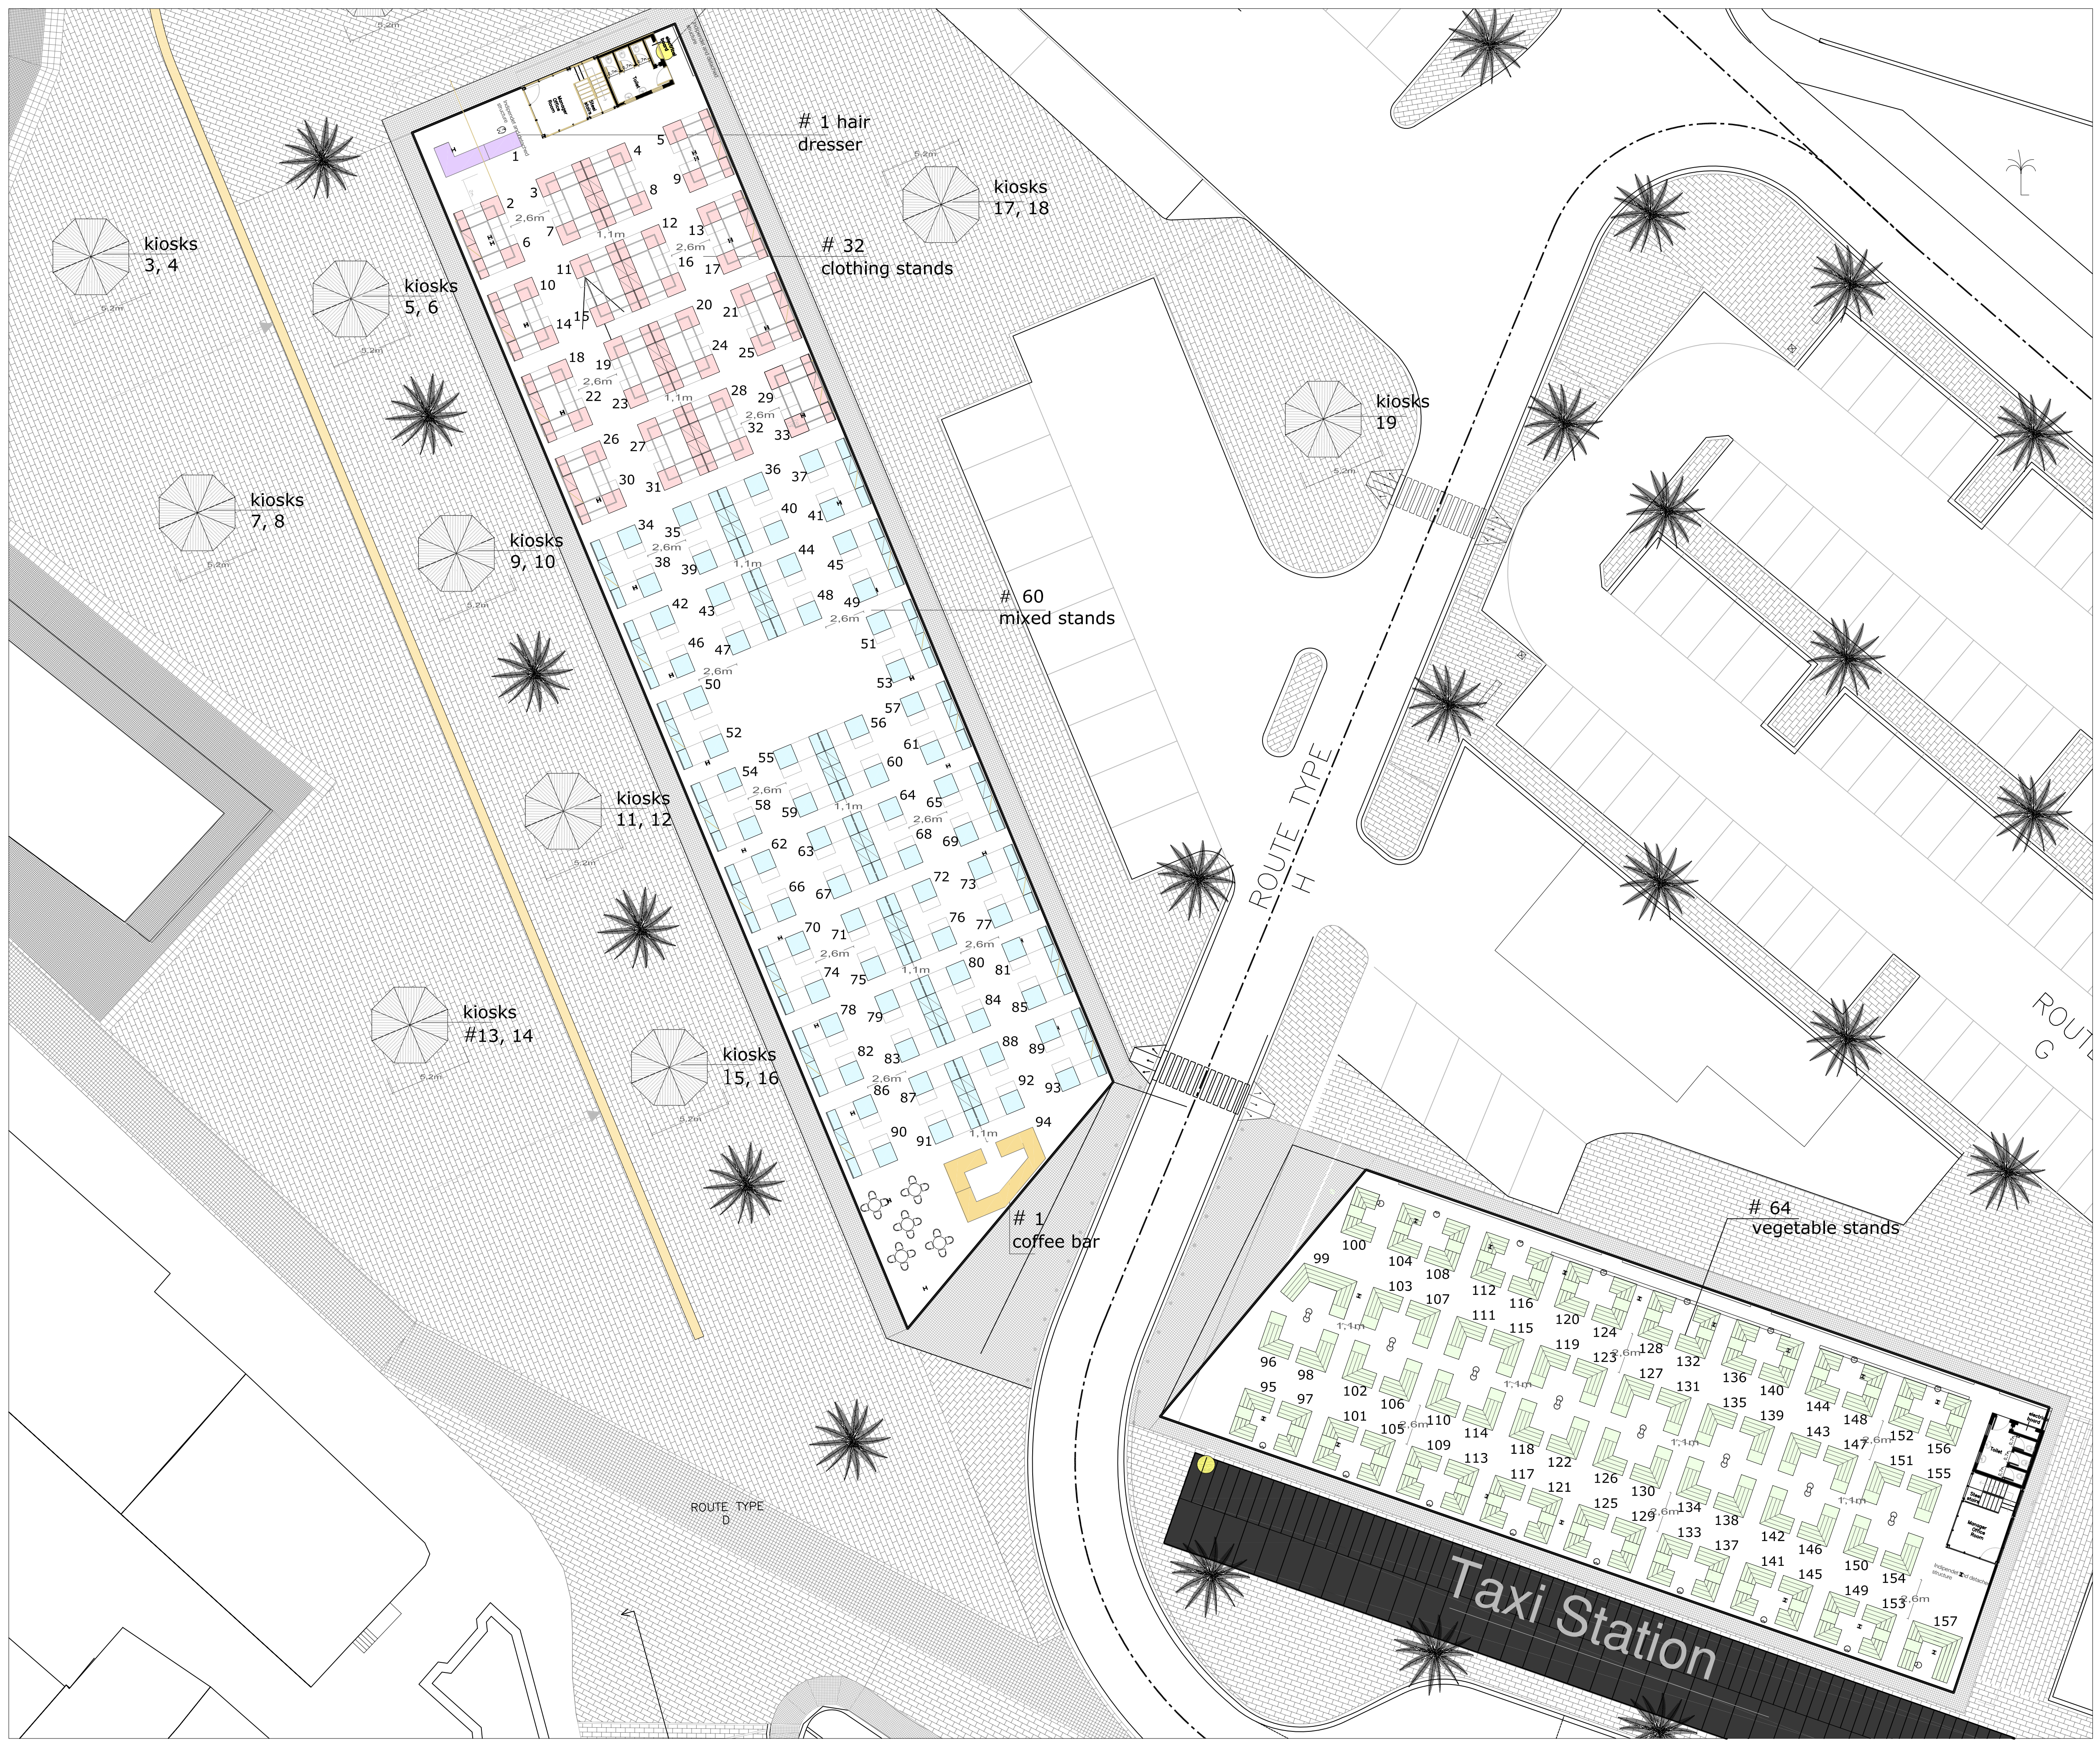

Tyre Phase II
Contract 2: Al Bawabeh, Hamra Road and Jaafarih Area
Detailed Drawings (Volume 4)

Revision:

Consultant: **A.R.S. Progetti S.p.A.**
Ambiente Risorse Sviluppo
www.arsprogetti.com
Rome-Italy

Project team:
Daniele Fanciullacci - Project Director
Daniele Pini - Project Manager
Filippo Seschi - Architect
Patrizia Barucco - Conservation Specialist
Antonio Tripodi - Architect
Laura Nicolini - Architect
Raffaella Sisti - Conservation specialist assistant

BTUTP
Bawabeh Tyre Urban Transformation Project
www.btutp.com btutp@cyberia.net.lb

Imm. Casablanca, Bir Hassan, Ghobeiri, Liban
Telefax : (961 1) 820472 , 821046 , 826051
www.btutp.com btutp@cyberia.net.lb

SECTION 3 - Bawabeh-Hamra Landscape
General Landscape
General Plan

Scale 1:200 Date December 2007 Dwg n. II-3-1 4