





Vegetable stand

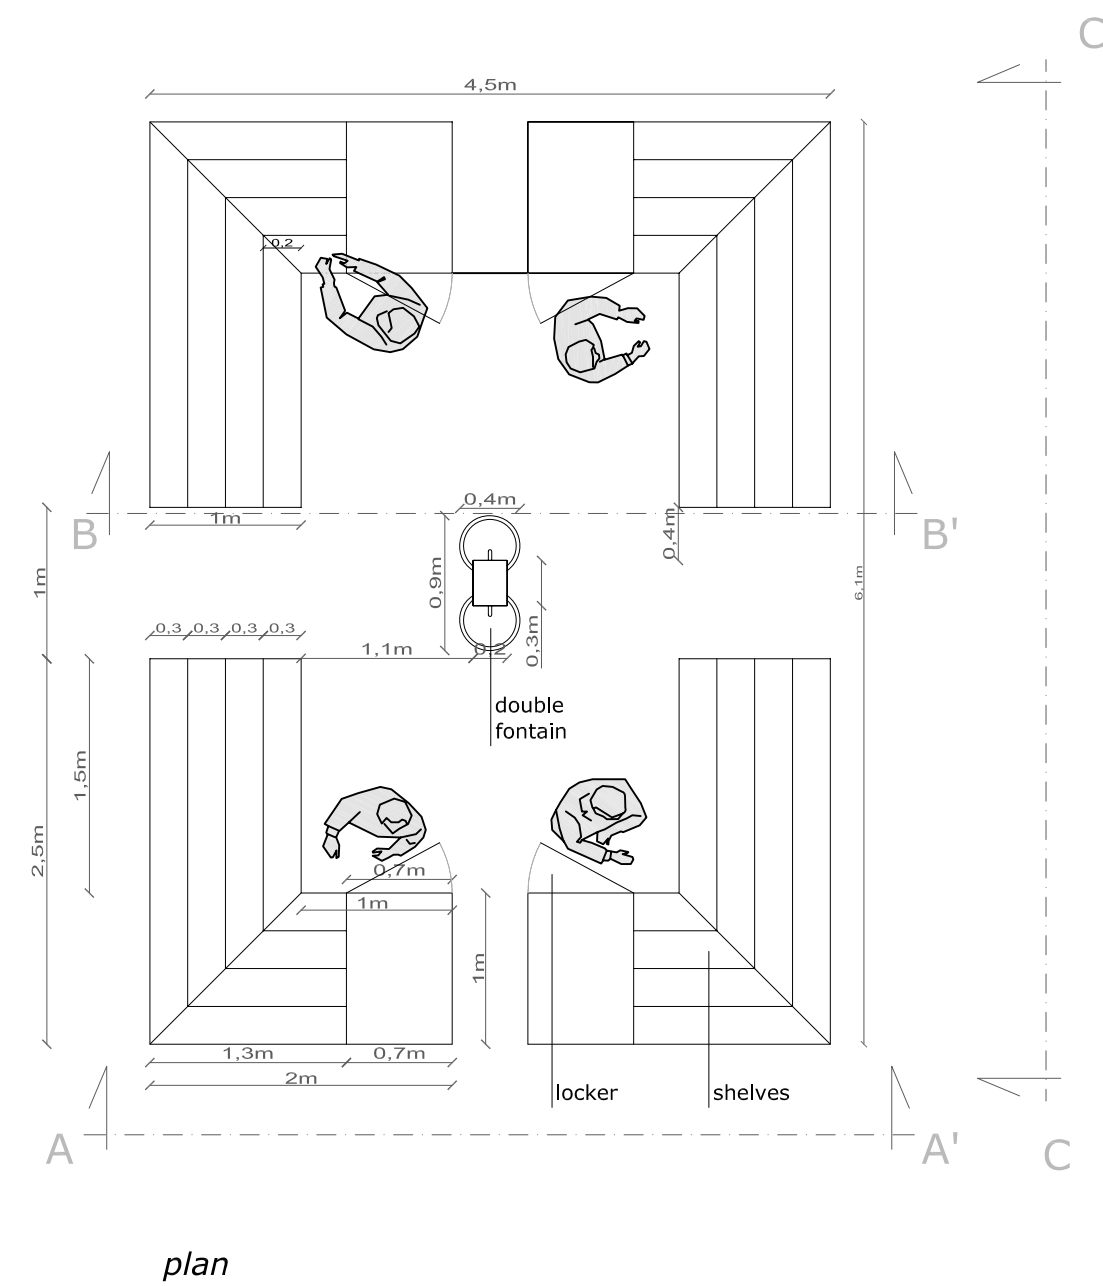


1:50

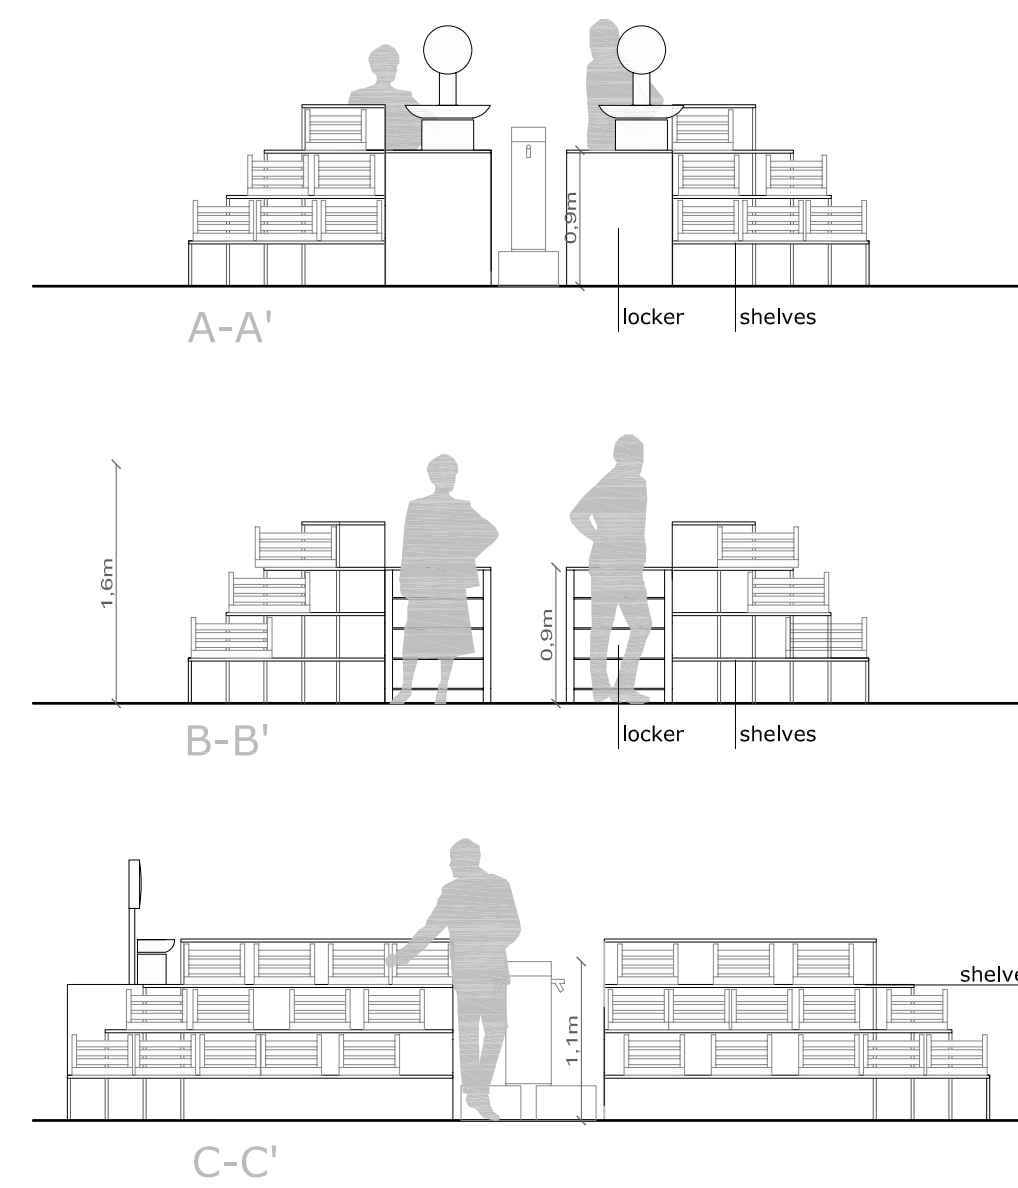

Sample of exposition shelves structure

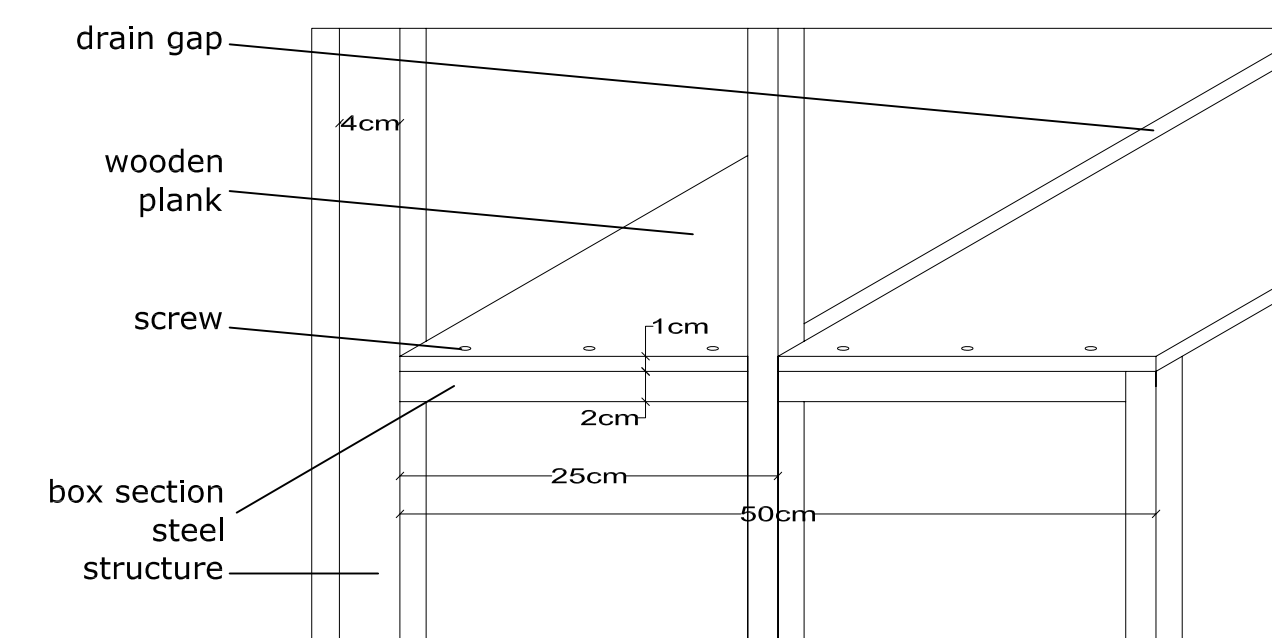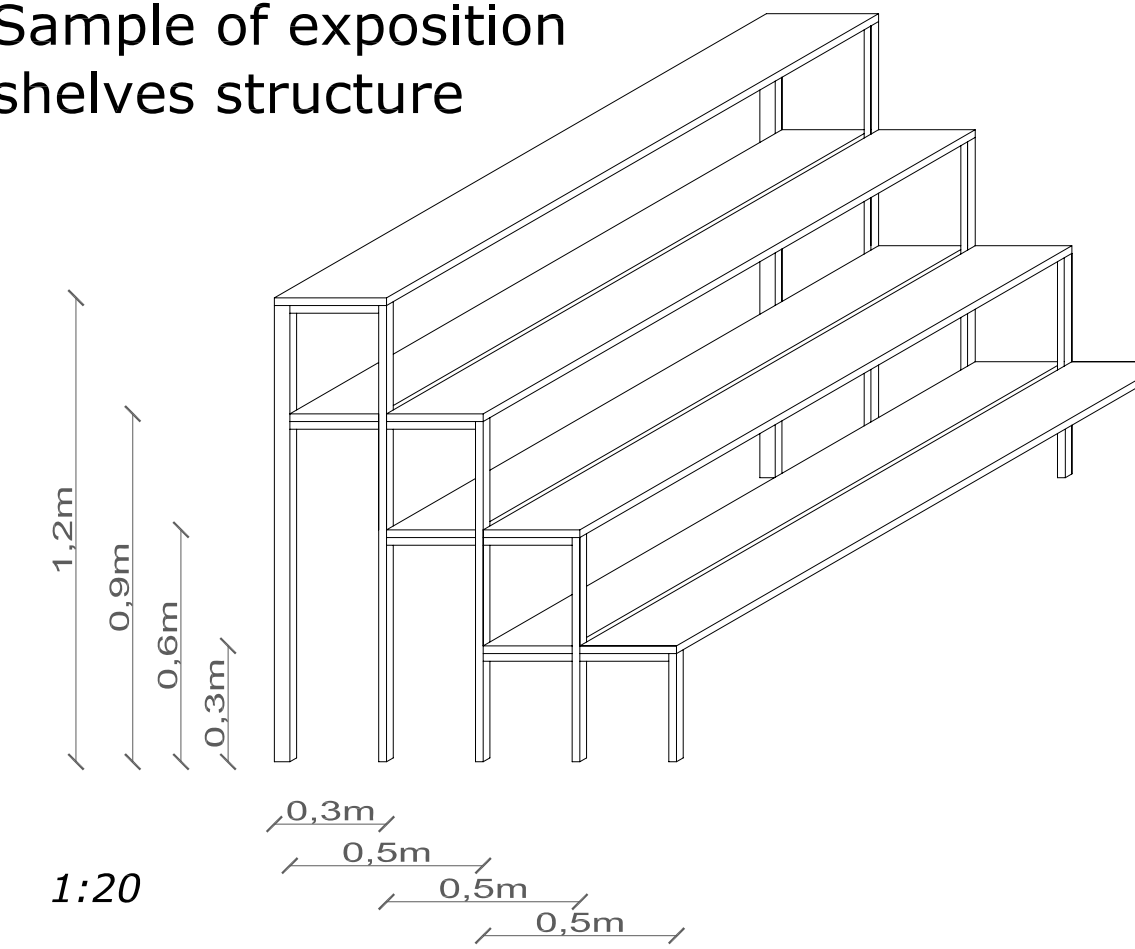


1:5


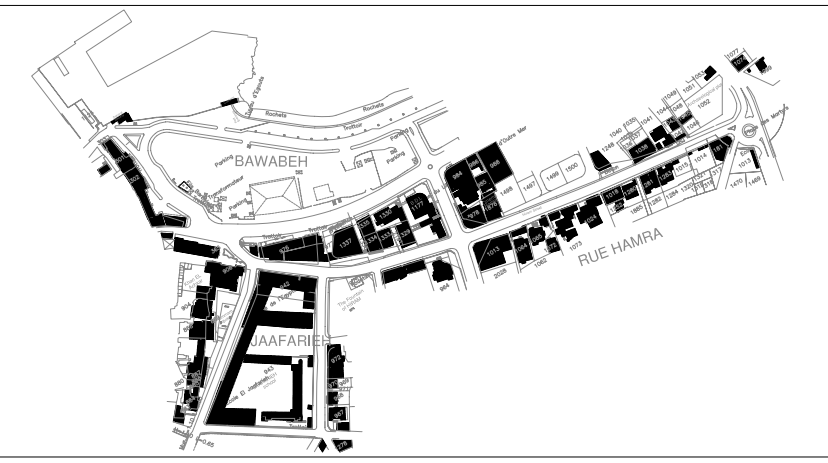


paper size A1 +


Clothing stand

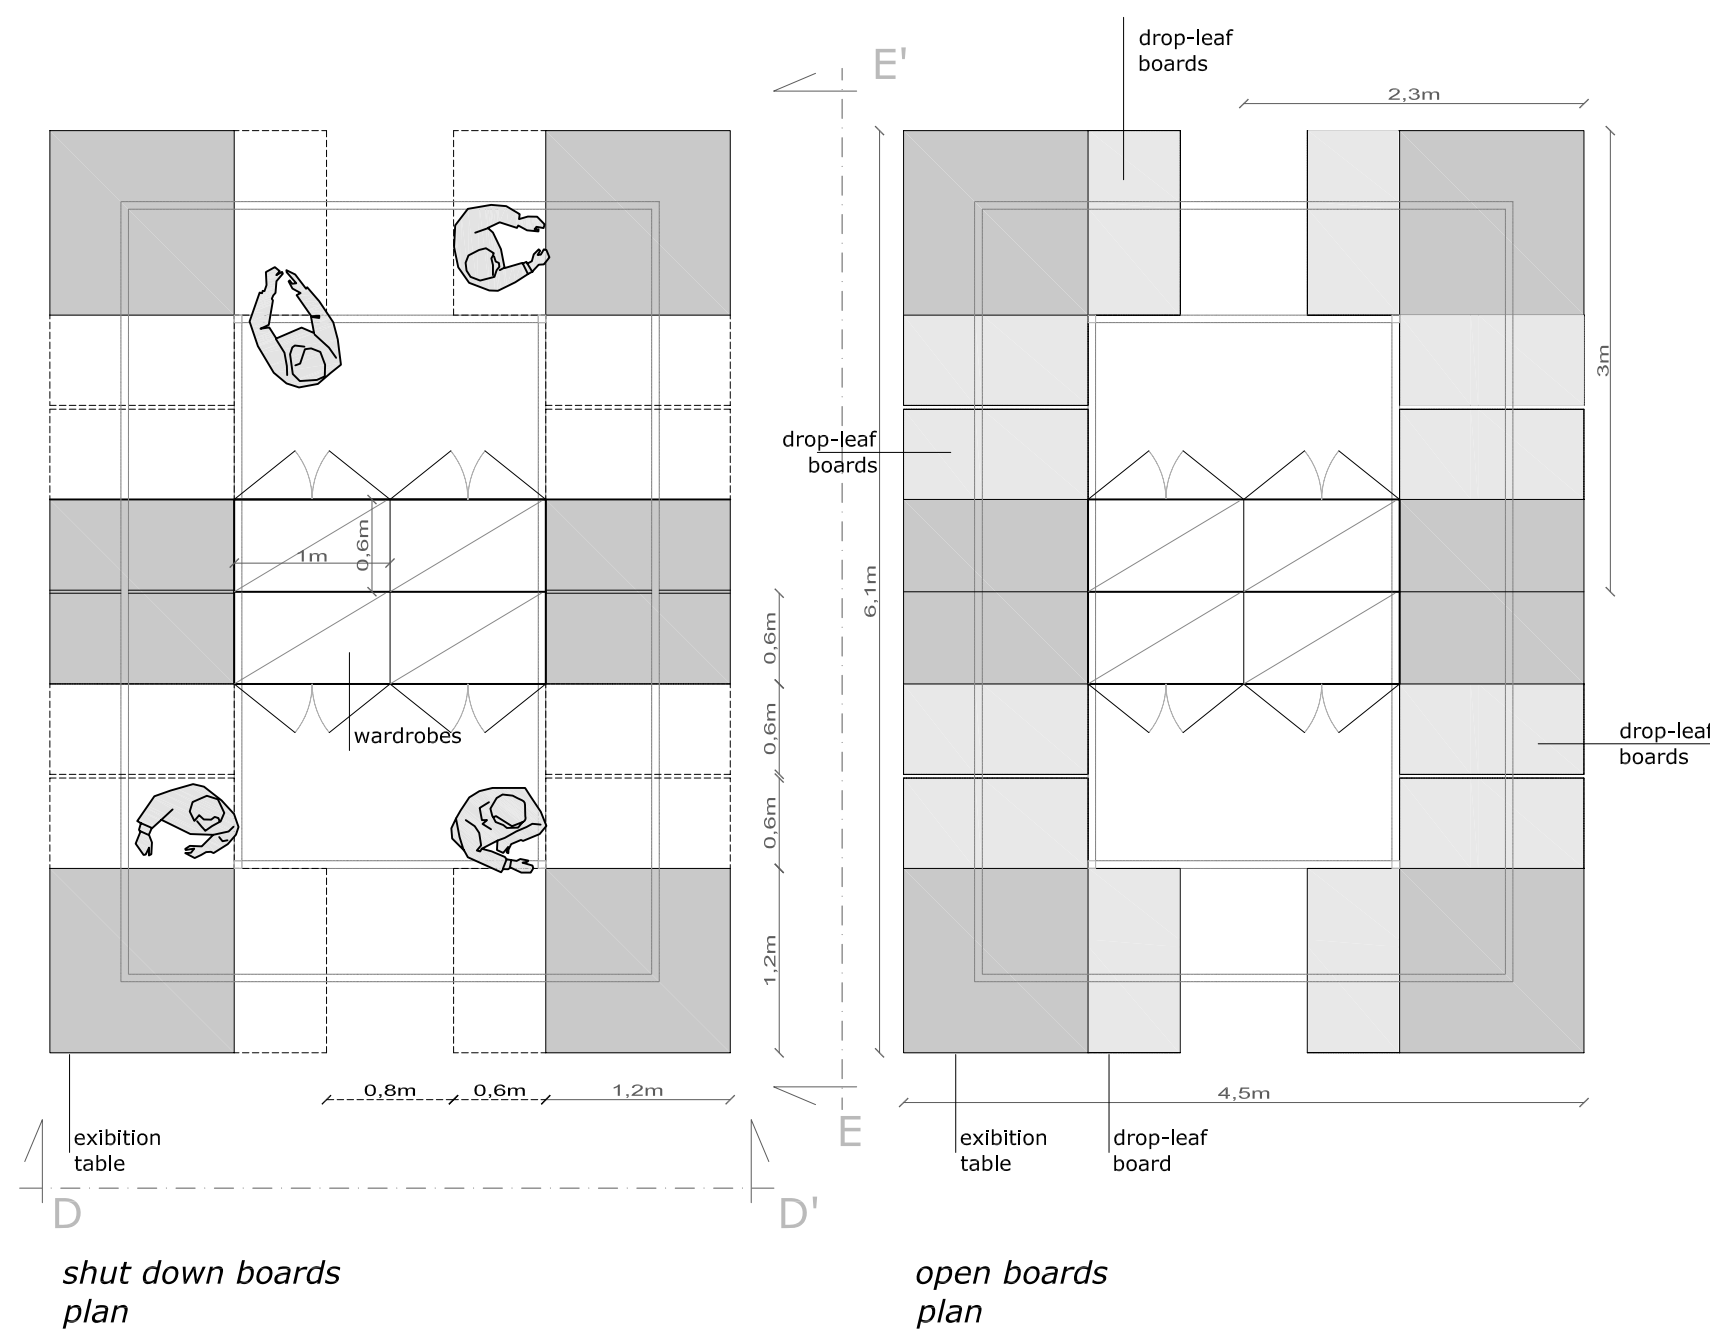

1:50

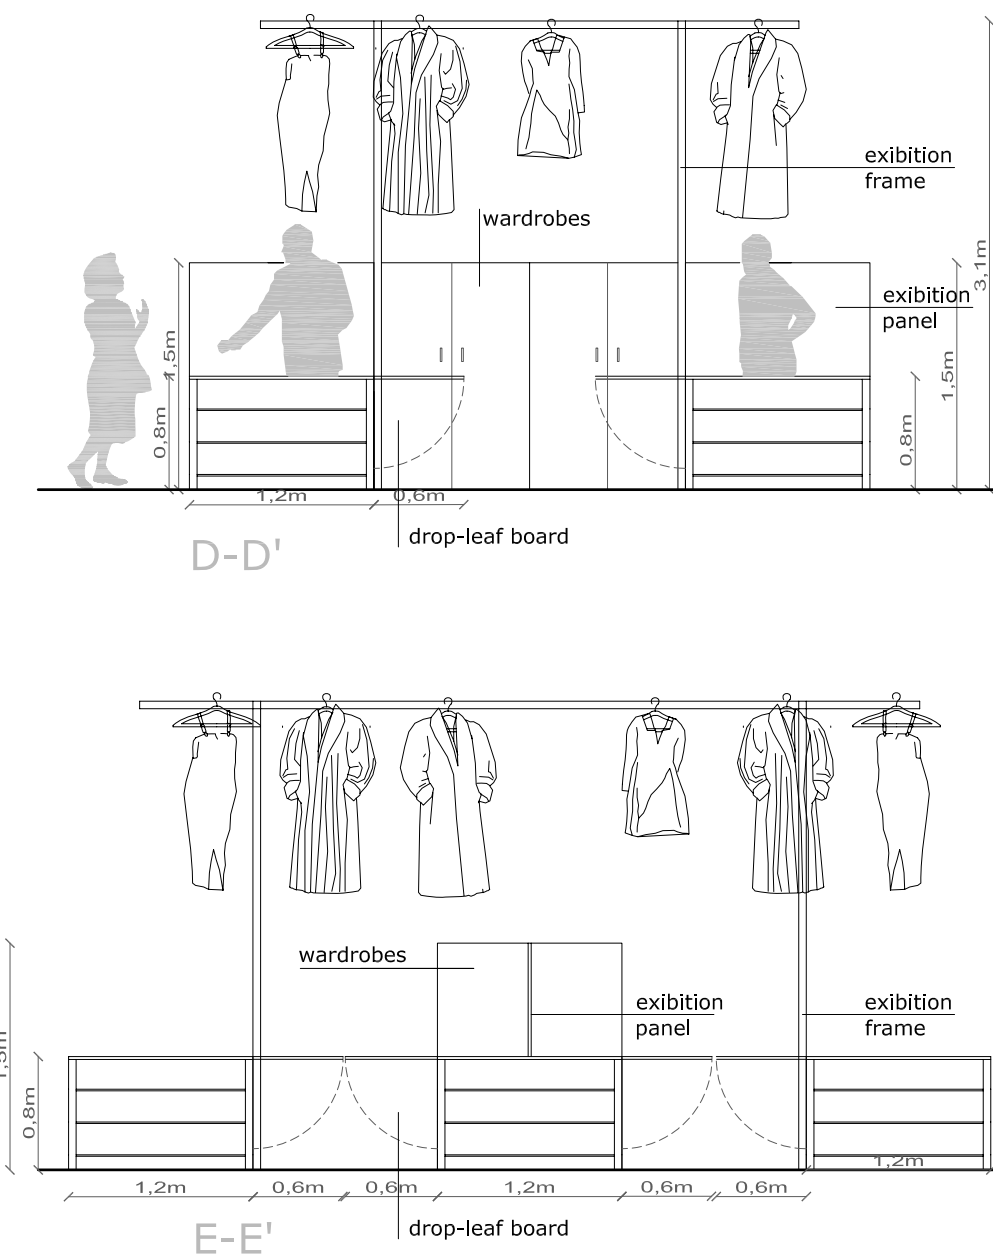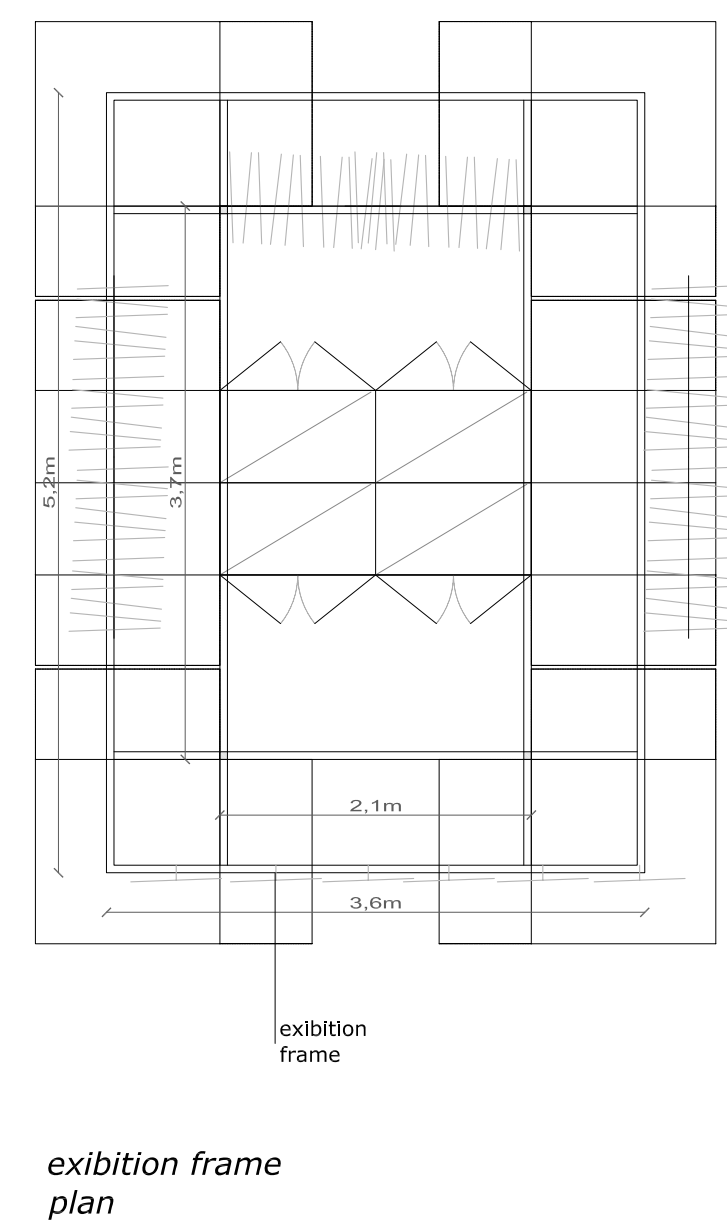

Drop-leaf boards
exhibitor

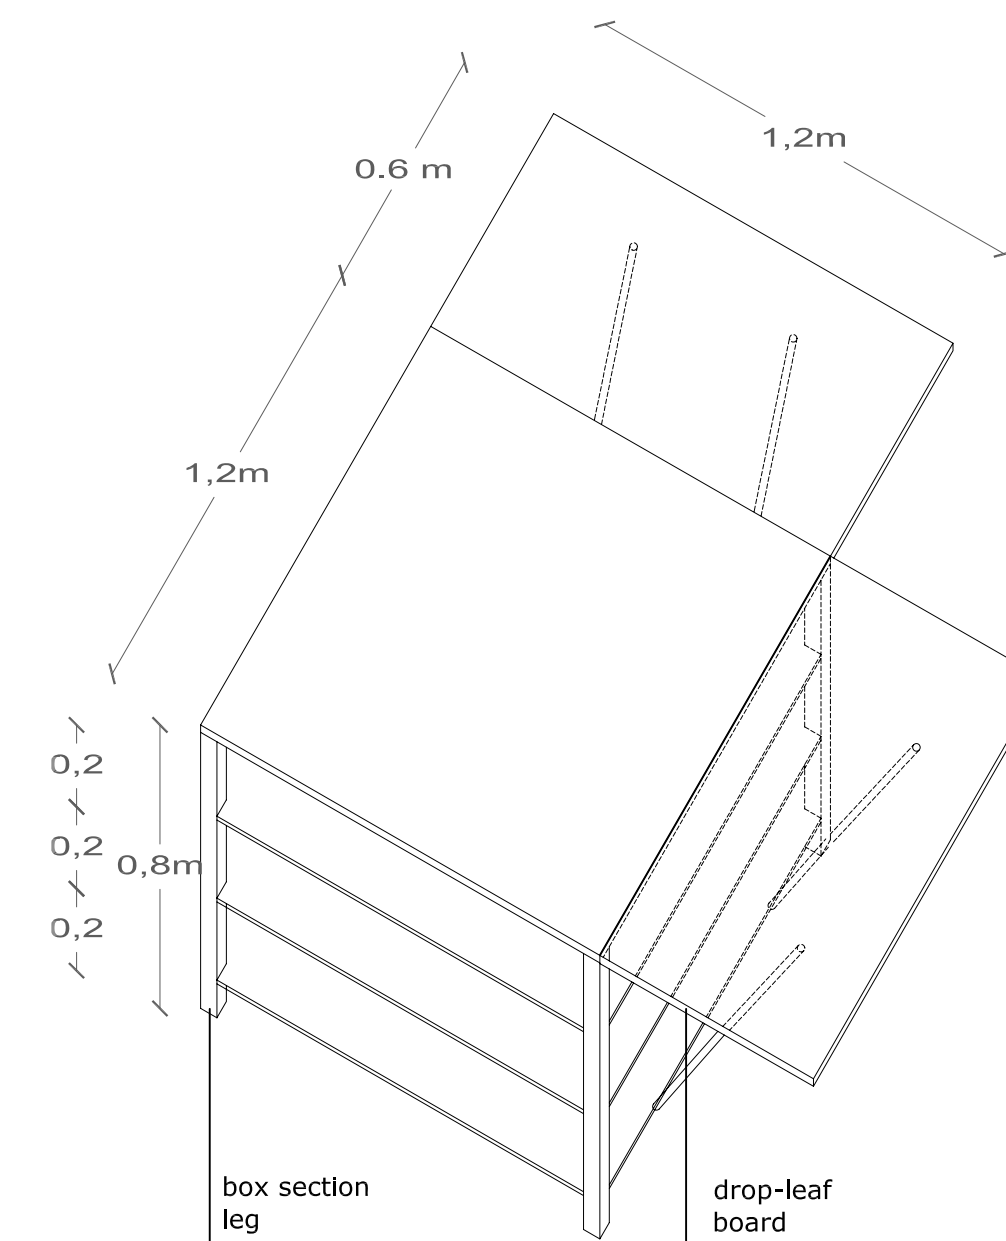

1:20



Cultural Heritage & Urban Development Project
Rehabilitation of Historic City Centers and Urban Infrastructure Improvements



Tyre Phase II
Contract 2: Al Bawabeh, Hamra Road and Jaafarih Area
Detailed Drawings (Volume 4)

Revision:

Consultant:



<i>Project team:</i> Daniele Fanciullacci - <i>Project Director</i> Daniele Pini - <i>Project Manager</i> Filippo Boschi - <i>Architect</i> Patrizia Barucco - <i>Conservation Specialist</i> Antonio Tripodi - <i>Architect</i> Laura Nicolini - <i>Architect</i> Raffaella Sisti - <i>Conservation specialist assistant</i>



Imm. Casablanca . Bir Hassan . Ghobeiri . Liban
Telefax : (961 1) 820472 . 821046 . 826051
www.btutp.com btutp@cyberia.net.lb

SECTION 3 - New market

Scale	1:50, 1:20, 1:10	Date	December 2007	Dwg n.
-------	------------------	------	---------------	--------